


SITE PLAN LEGEND					
	ANNUAL FLOWER PLANTING AREA		GRAVEL / RIVER STONE		EXISTING PAVER PATIO AREA
	MULCH		EXISTING BUILDING AREA		GRASS AREA
			INFILTRATION TRENCH AREA		EXISTING SHRUBS (PATIO/ FOUNTAIN AREA ONLY)
			EXISTING SHRUBS/ HEDGES ALONG RTE. 9G		

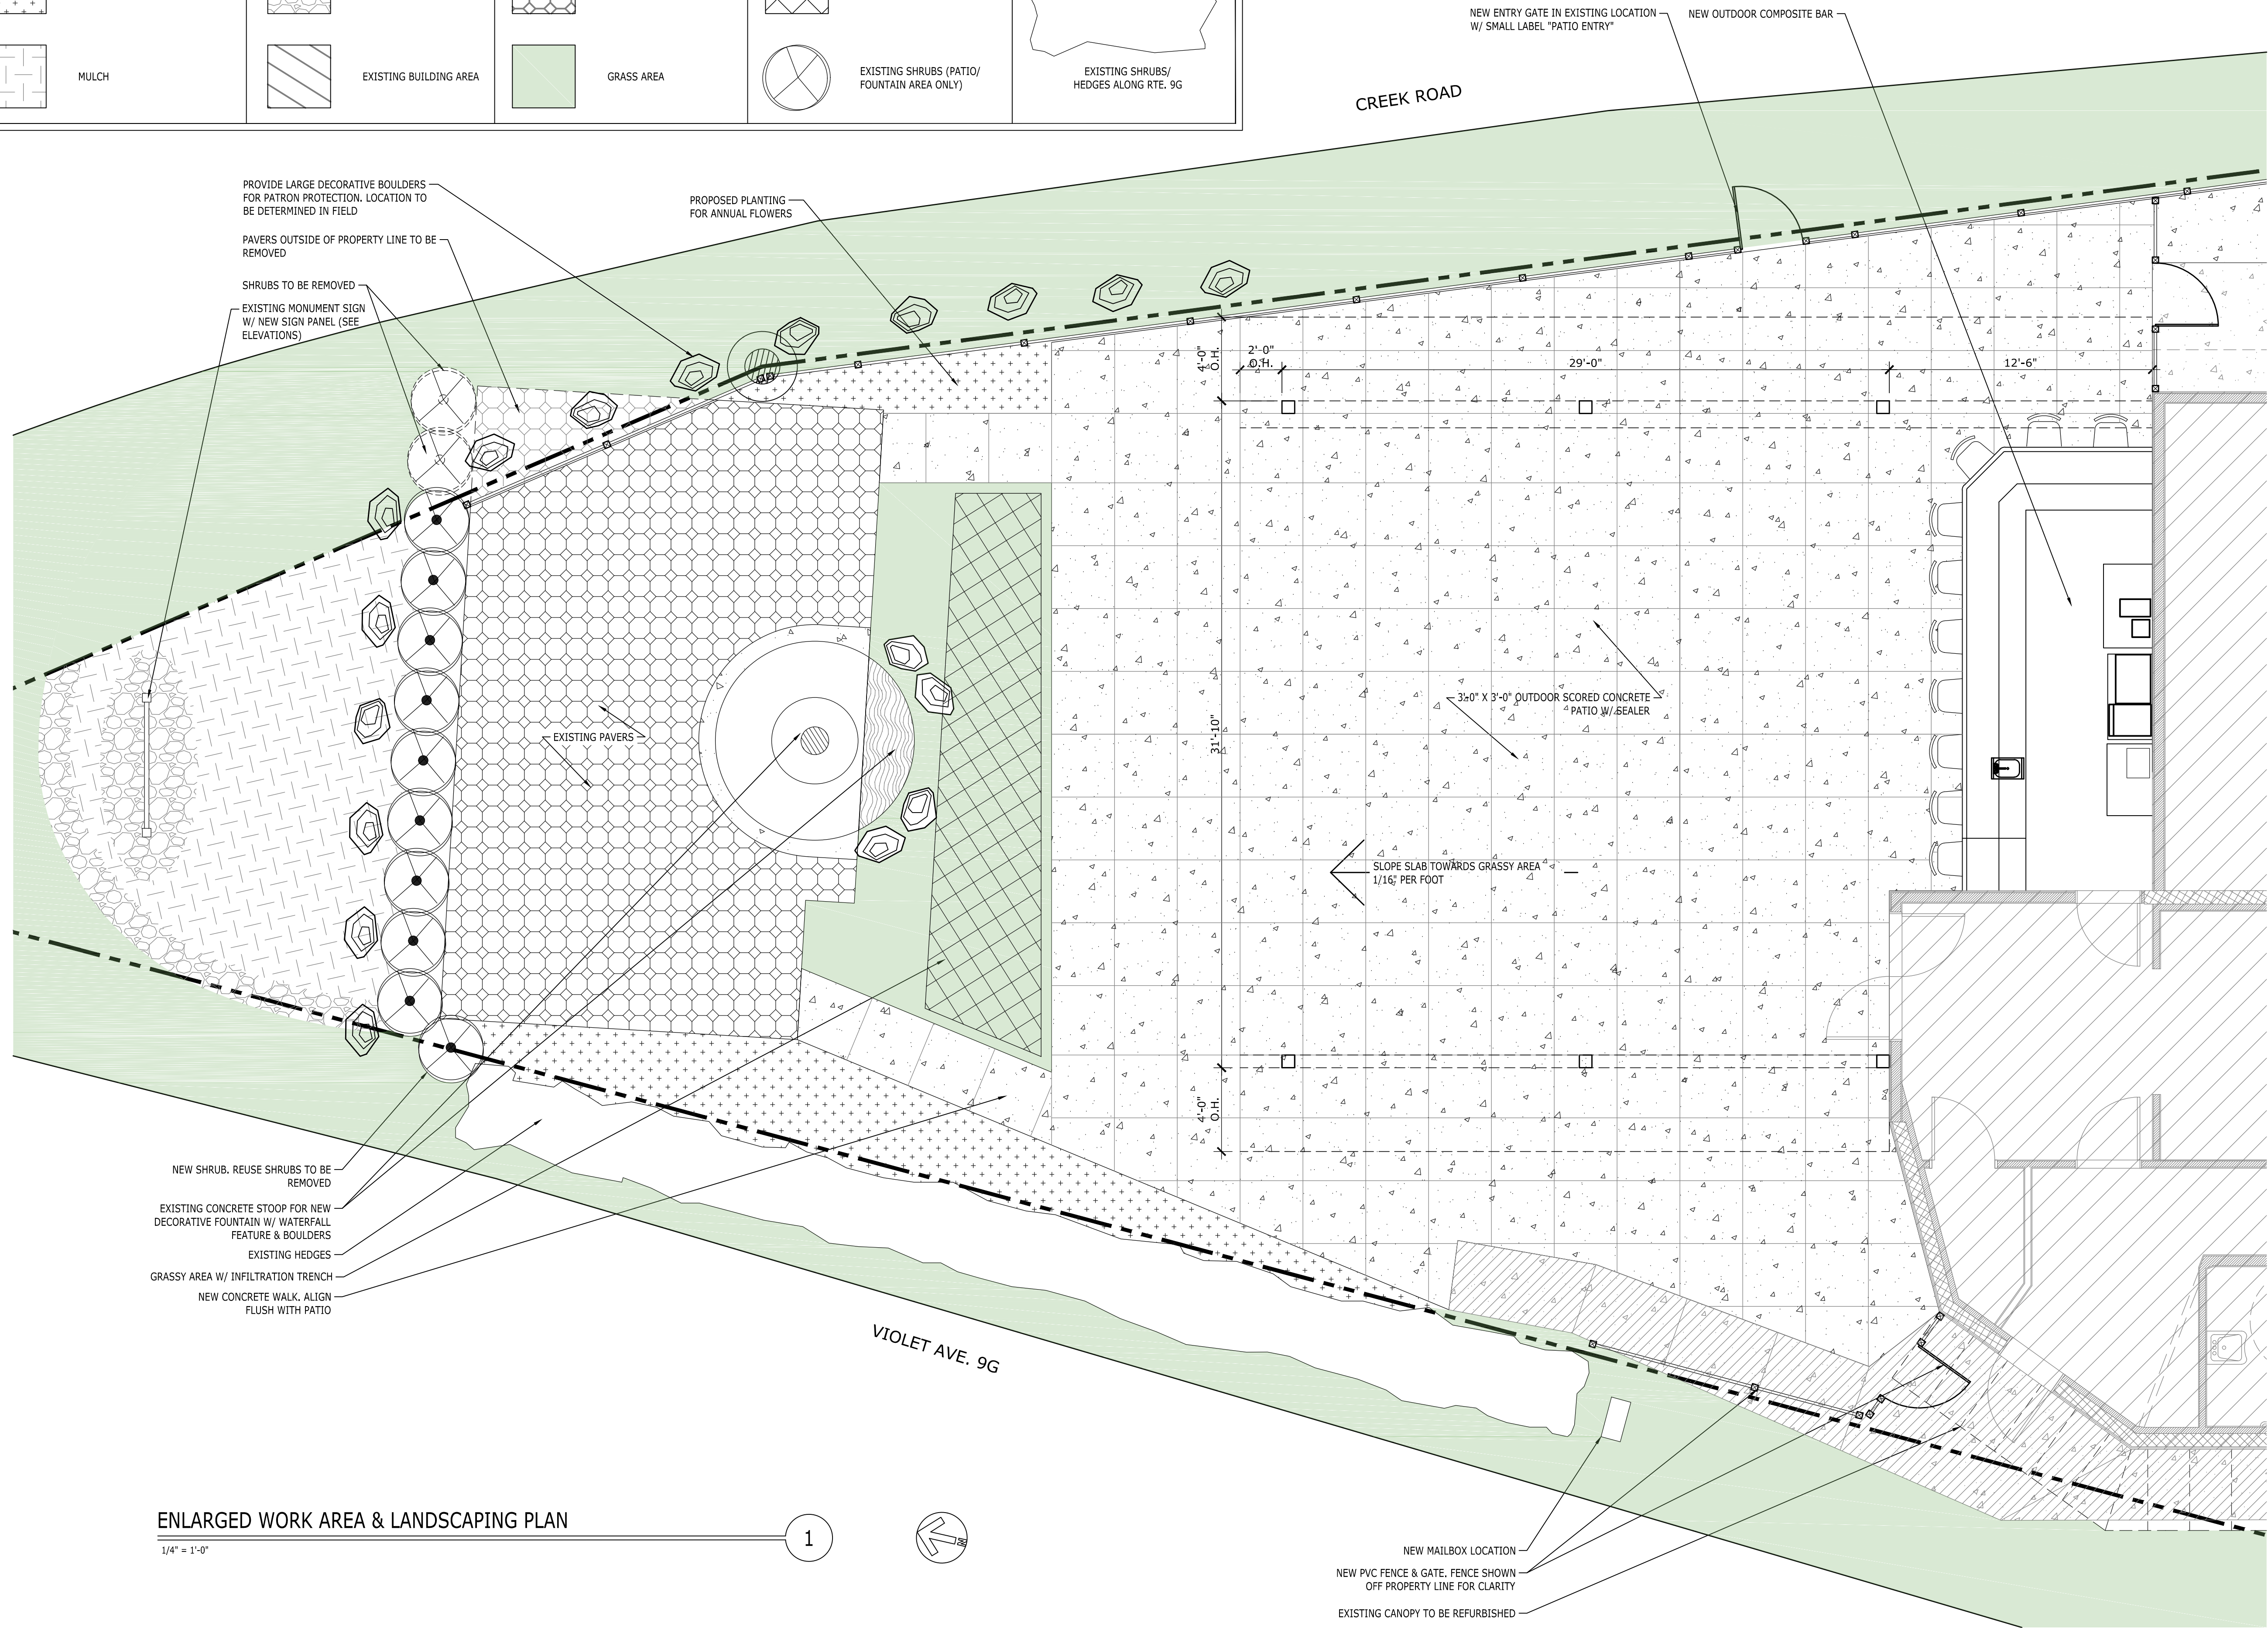

ENLARGED WORK AREA & LANDSCAPING PLAN

1/4" = 1'-0"

1



DRAWING NO.
C1.3

DRAWING TITLE
ENLARGED WORK AREA & LANDSCAPING PLAN

PROJECT
JOSEPH'S STEAKHOUSE

ISSUE DATE
02/02/2018

CLIENT
JOE WILSON
728 VIOLET AVENUE
HYDE PARK, NY 12538

CONTRACTOR

ARCHITECT
LOCKWOOD ARCHITECTURE, PLLC.
70 LINDSLEY AVENUE
KINGSTON, NY 12402
CELL: (845) 532-4936
EMAIL: MICHAEL@LOCKWOODARCHITECTUREPLLC.COM

