


SITE PLAN LEGEND					
	ANNUAL FLOWER PLANTING AREA		GRAVEL / RIVER STONE		EXISTING PAVER PATIO AREA
	MULCH		EXISTING BUILDING AREA		GRASS AREA
			INFILTRATION TRENCH AREA		EXISTING SHRUBS (PATIO/FOUNTAIN AREA ONLY)
			EXISTING SHRUBS/HEDGES ALONG RTE. 9G		

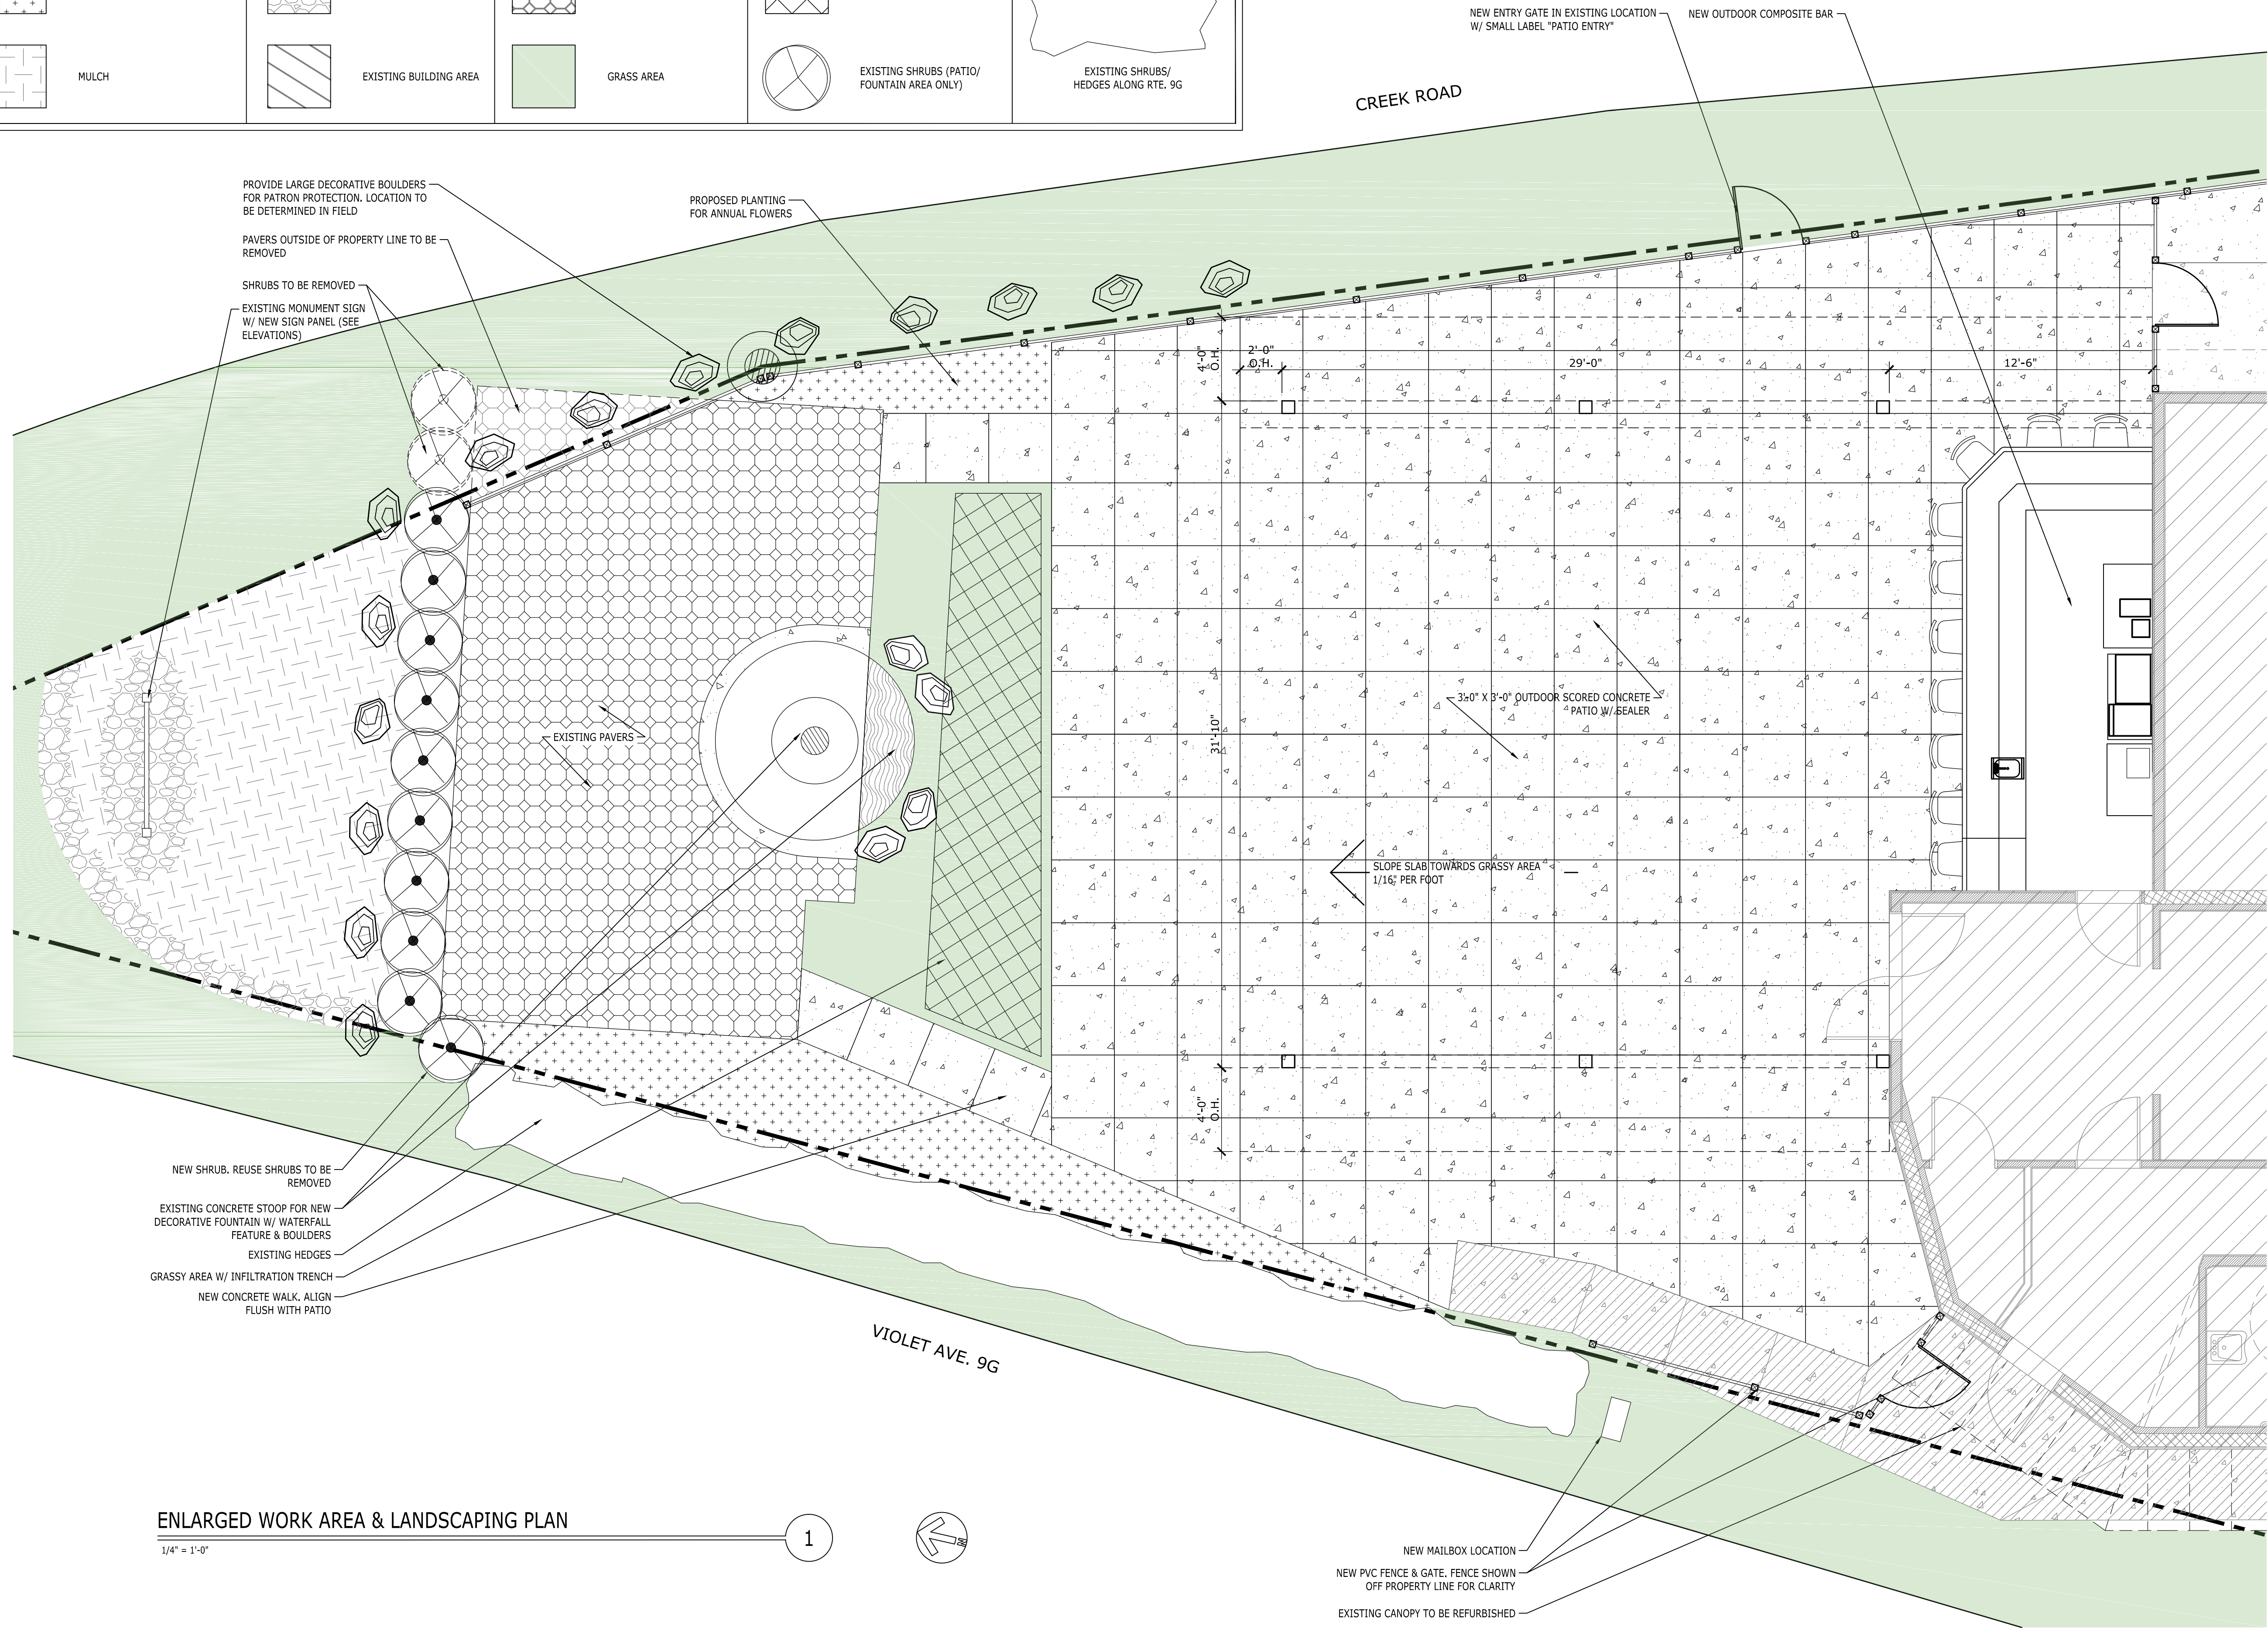

ENLARGED WORK AREA & LANDSCAPING PLAN

1/4" = 1'-0"

1



NEW MAILBOX LOCATION  
 NEW PVC FENCE & GATE. FENCE SHOWN OFF PROPERTY LINE FOR CLARITY  
 EXISTING CANOPY TO BE REFURBISHED

DRAWING NO. <b>C1.3</b>	
DRAWING TITLE ENLARGED WORK AREA & LANDSCAPING PLAN	PROJECT JOSEPH'S STEAKHOUSE
CLIENT JOE WILSON 728 VIOLET AVENUE HYDE PARK, NY 12538	ISSUE DATE 02/02/2018
ARCHITECT <b>LOCKWOOD ARCHITECTURE, PLLC.</b> 70 LINDSLEY AVENUE KINGSTON, NY 12402 CELL: (845) 532-4936 EMAIL: MICHAEL@LOCKWOODARCHITECTUREPLLC.COM	