


SITE PLAN LEGEND					
	ANNUAL FLOWER PLANTING AREA		GRAVEL / RIVER STONE		EXISTING PAVER PATIO AREA
	MULCH		EXISTING BUILDING AREA		GRASS AREA
			INFILTRATION PIT AREA		EXISTING SHRUBS (PATIO/ FOUNTAIN AREA ONLY)
			EXISTING SHRUBS/ HEDGES ALONG RTE. 9G		

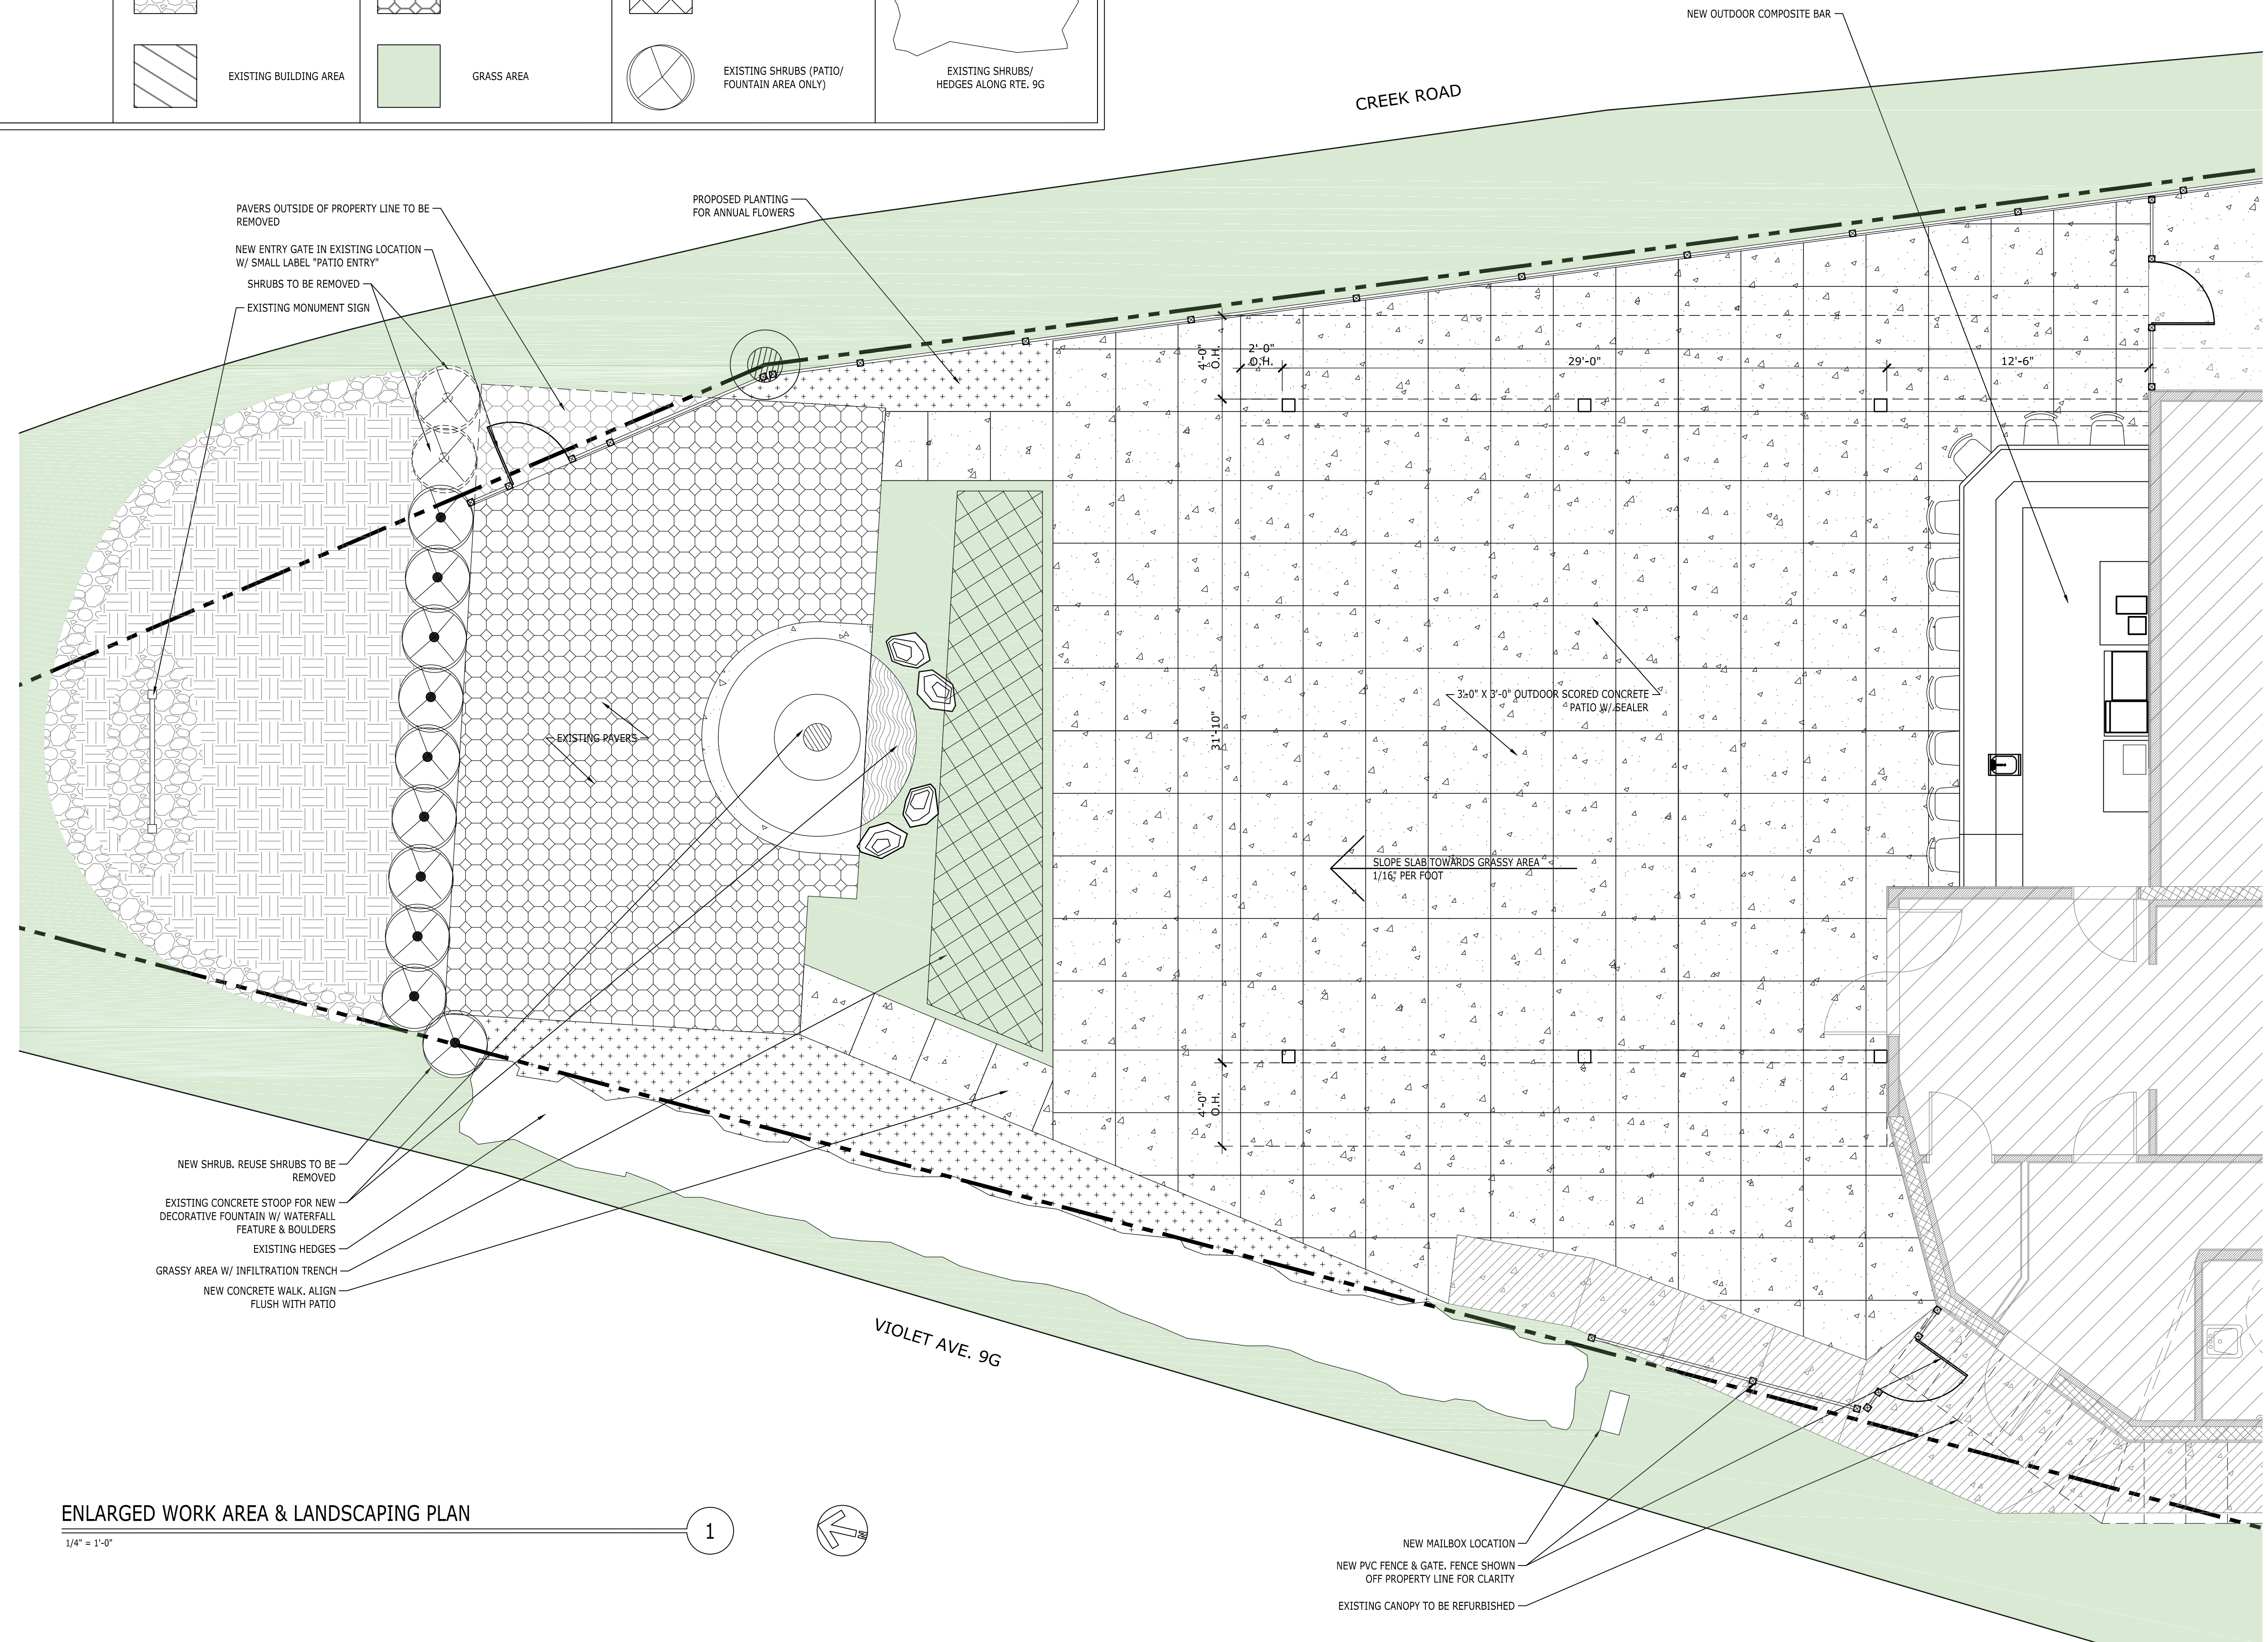

ENLARGED WORK AREA & LANDSCAPING PLAN

1/4" = 1'-0"

1



DRAWING NO.  
**C1.3**

DRAWING TITLE  
ENLARGED WORK AREA & LANDSCAPING PLAN

PROJECT  
JOSEPH'S STEAKHOUSE

ISSUE DATE  
11/20/17

CLIENT  
JOE WILSON  
728 VIOLET AVENUE  
HYDE PARK, NY 12538

CONTRACTOR

ARCHITECT  
**LOCKWOOD ARCHITECTURE, PLLC.**  
70 LINDSLEY AVENUE  
KINGSTON, NY 12402  
CELL: (845) 532-4936  
EMAIL: MICHAEL@LOCKWOODARCHITECTUREPLLC.COM

