


| | |
|-------------|---------------------------|
| project no. | 16-43 |
| date | 7 DEC 16 |
| drawn by | RKT |
| revision | |
| date | |
| description | REVISED PER TOWN COMMENTS |

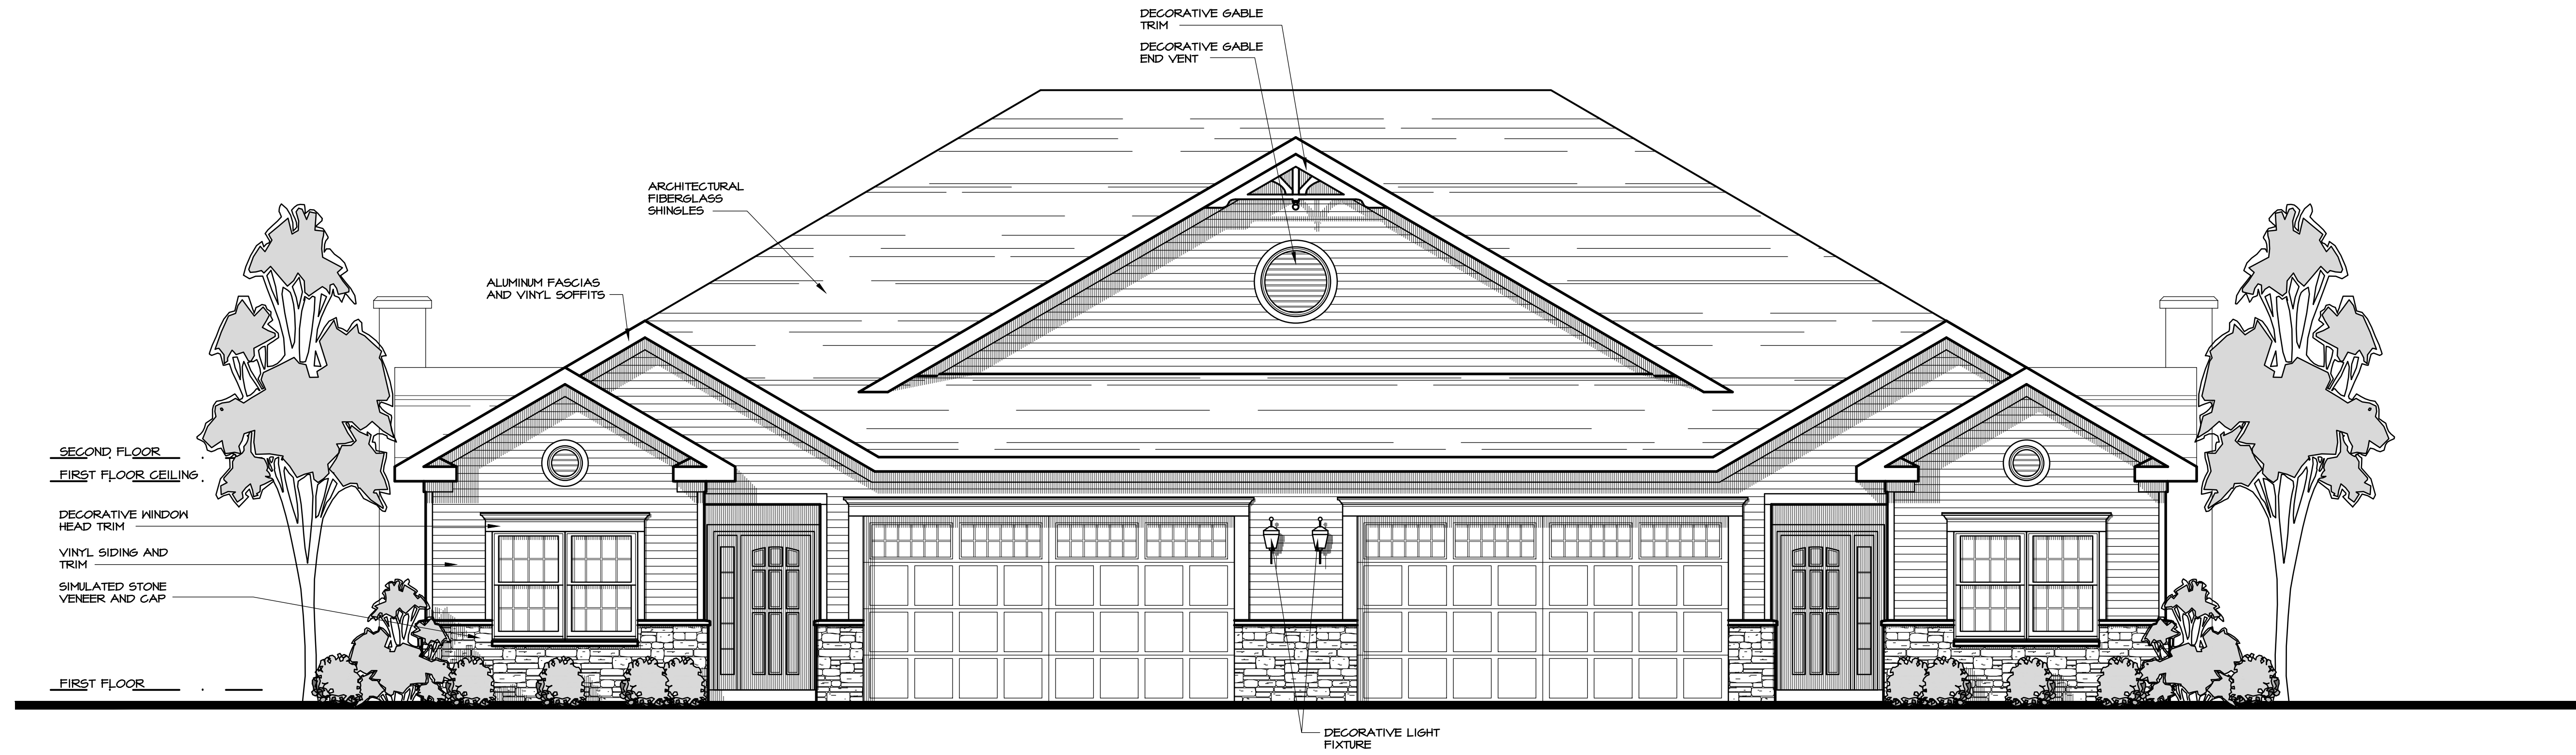

1 **PROPOSED FRONT ELEVATION**
 SCALE: 1/4" = 1'-0"
 0 1' 2' 5' 10'



2 **PROPOSED RIGHT SIDE ELEVATION**
 SCALE: 3/16" = 1'-0"
 (LEFT SIDE SIMILAR)
 0 1' 2' 5' 10'



3 **PROPOSED REAR SIDE ELEVATION**
 SCALE: 3/16" = 1'-0"
 0 1' 2' 5' 10'

PROPOSED TWO FAMILY UNITS FOR:
THE ENCLAVE AT HYDE PARK
 HYDE PARK, NY
 CREAM STREET

PROPOSED ELEVATIONS - TWO STORY UNIT
 WITH FIREPLACE OPTION
MAURI ARCHITECTS PC
 303 MILL STREET Poughkeepsie NY 12601 845-452-0630 mauri-architects.com

ISSUED TO:

 PURSUANT TO SECTION 845-BY OF THE REGULATIONS OF THE COMMISSIONER OF EDUCATION AUTHORIZED ALTERATIONS TO THIS DOCUMENT IS A VIOLATION OF THE LAW.