



EXISTING PROPERTY/SURVEY PLAN

GRAPHIC SCALE

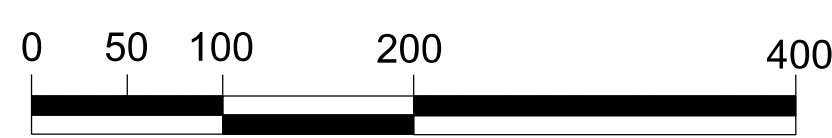

(in feet)
1 inch = 100 feet

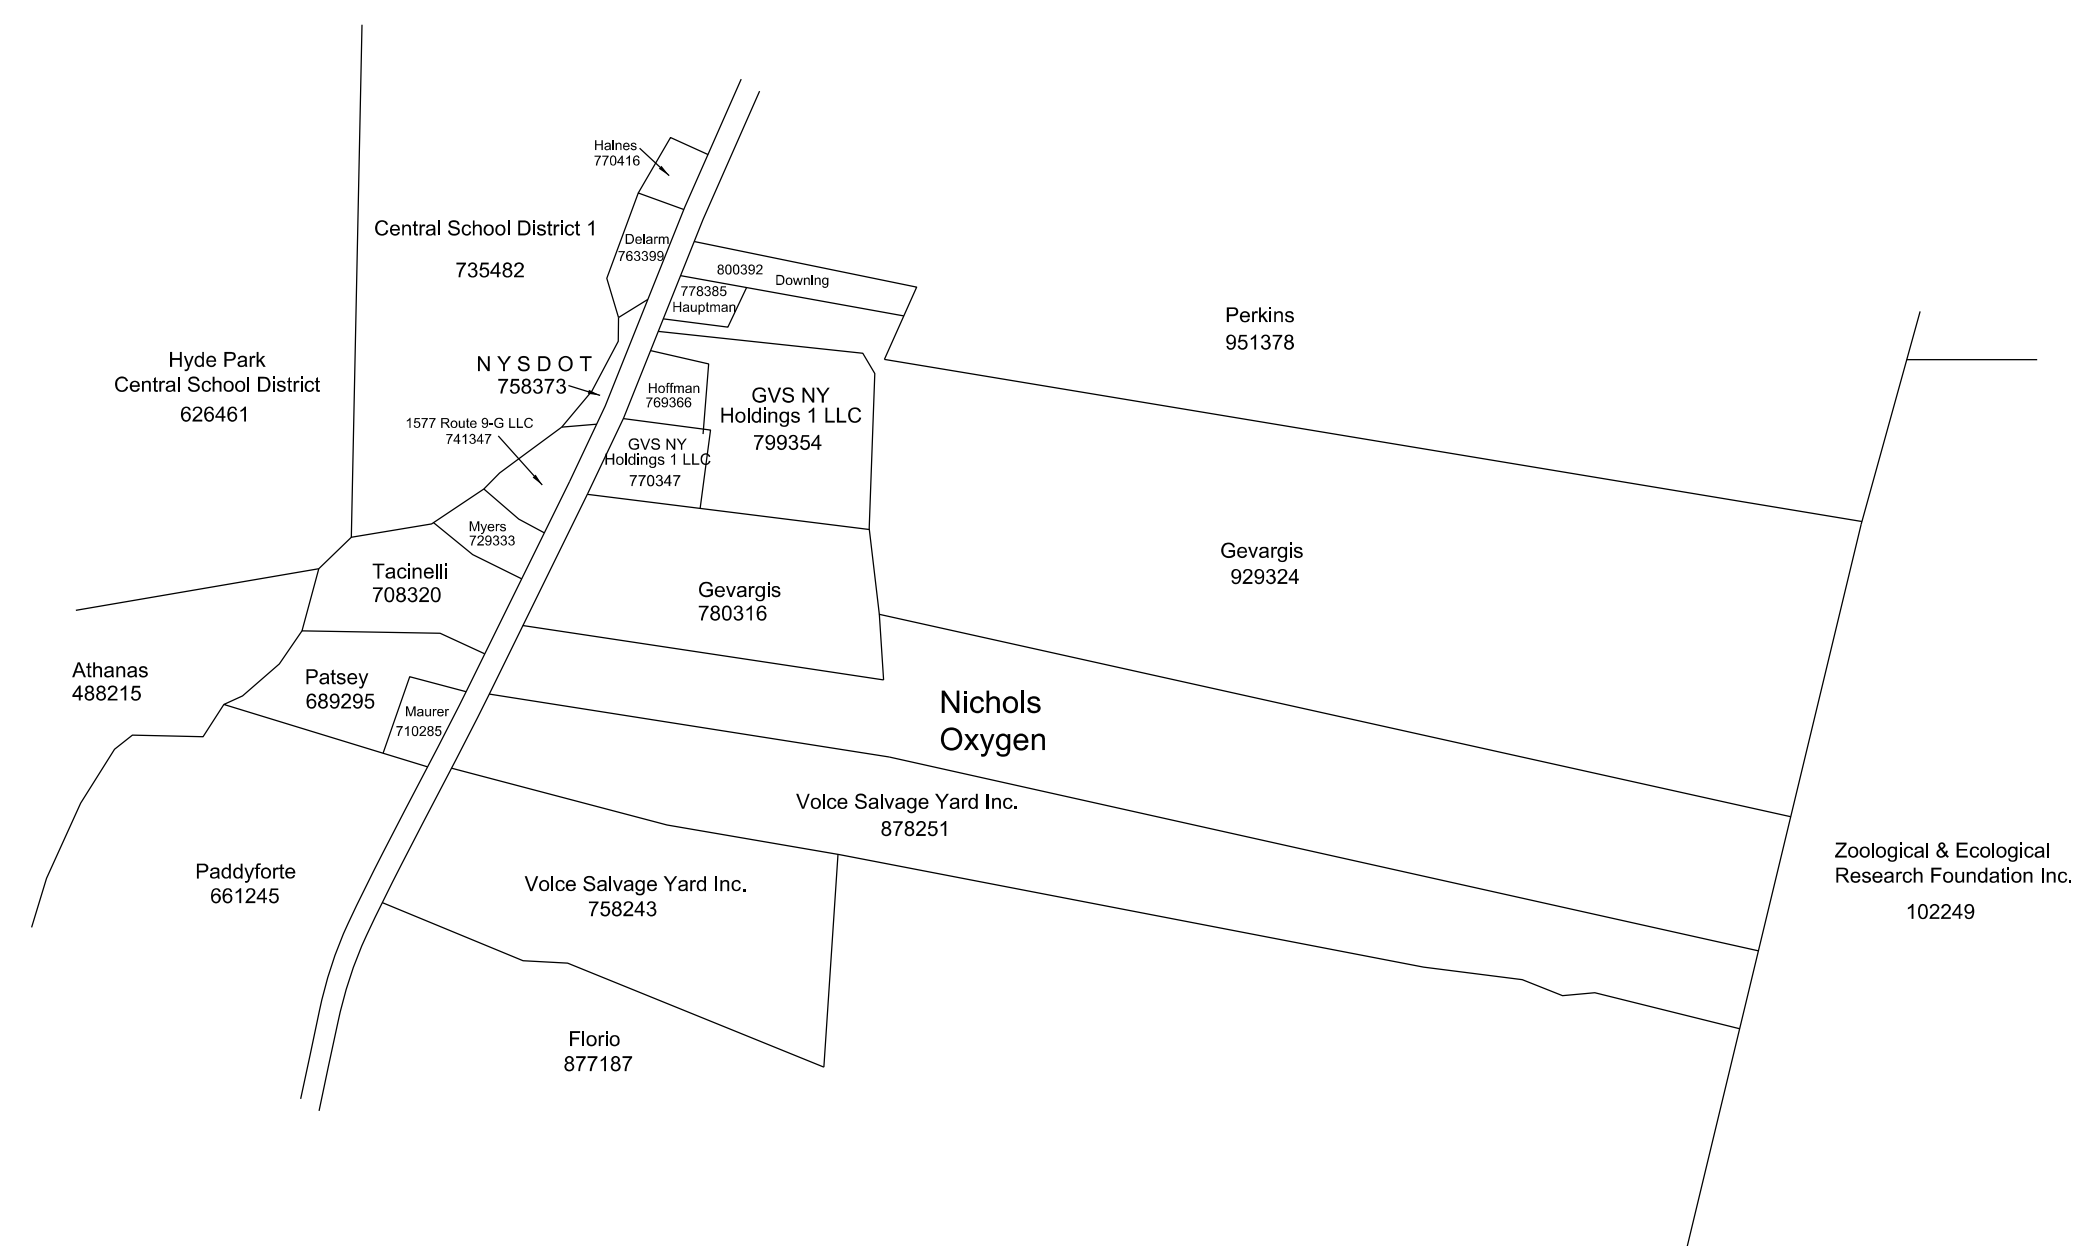

TAX MAP
N.T.S.

**AMENDED SITE PLAN FOR
NICHOLS OXYGEN SERVICE INC.
FOR NEW AUTO REPAIR BUSINESS**

TAX MAP # 133200-6166-04-882279-0000
1564 ROUTE 9G
TOWN OF HYDE PARK
DUTCHESS COUNTY, NEW YORK

SHEET	SCALE	DATE	BY:
2 OF 2	1" = 100'-0"	02/11/19	PAUL TIRUMS, P.E. 16 FRIENDSHIP LANE POUGHKEEPSIE, N.Y. 12601