


COLOR LEGEND

ASPHALT SHINGLES; PATRIOT SLATE
 LAPPED SIDING COLOR; SW 2821 DOWNING STONE
 SHUTTERS/BARN DOORS; SW2851 SAGE GREEN, LIGHT
 TRIM AND ACCENT; SW 2846 ROYCROFT BRONZE GREEN

SW 2846
Roycroft Bronze Green
 Interior / Exterior

SW 2851
Sage Green Light
 Interior / Exterior


SW 2821
Downing Stone
 Interior / Exterior

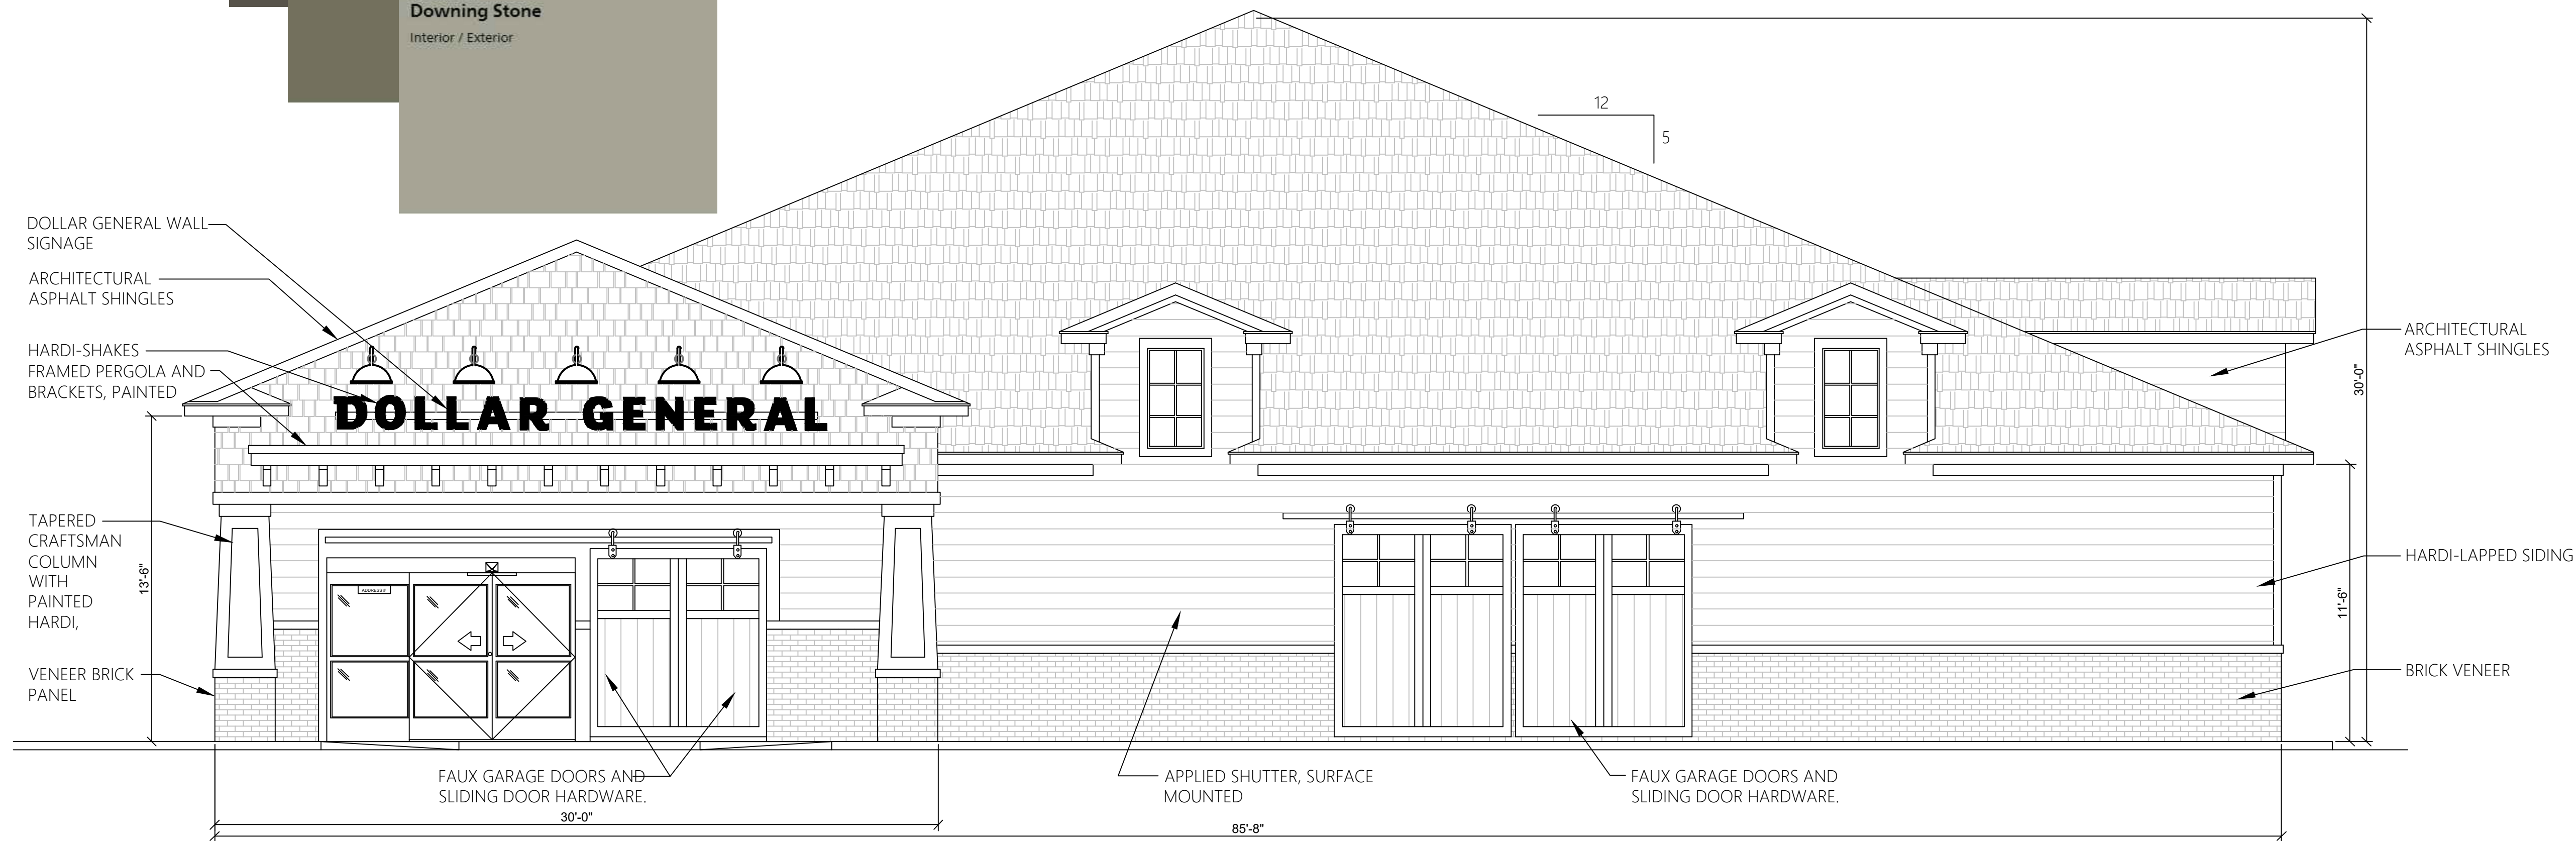

1 PRELIMINARY FRONT ELEVATION
 SCALE: 1/4"=1'-0"

PRELIMINARY CODE ANALYSIS

OCCUPANCY TYPE: GROUP M - MERCANTILE (Section 309.1)
 ALLOWABLE HEIGHT: 40' (504.3)
 ALLOWABLE AREA: 9,000 SF (506.2)
 ACTUAL HEIGHT: 30' MAX, /24' MEAN ROOF HEIGHT
 ACTUAL AREA: 7,512 SF GROSS/7,191 NET AREA
 CONSTRUCTION TYPE: VB - WOOD FRAMED (Table 601)
 FIRE SPRINKLER: NOT REQUIRED, (903.2.7)

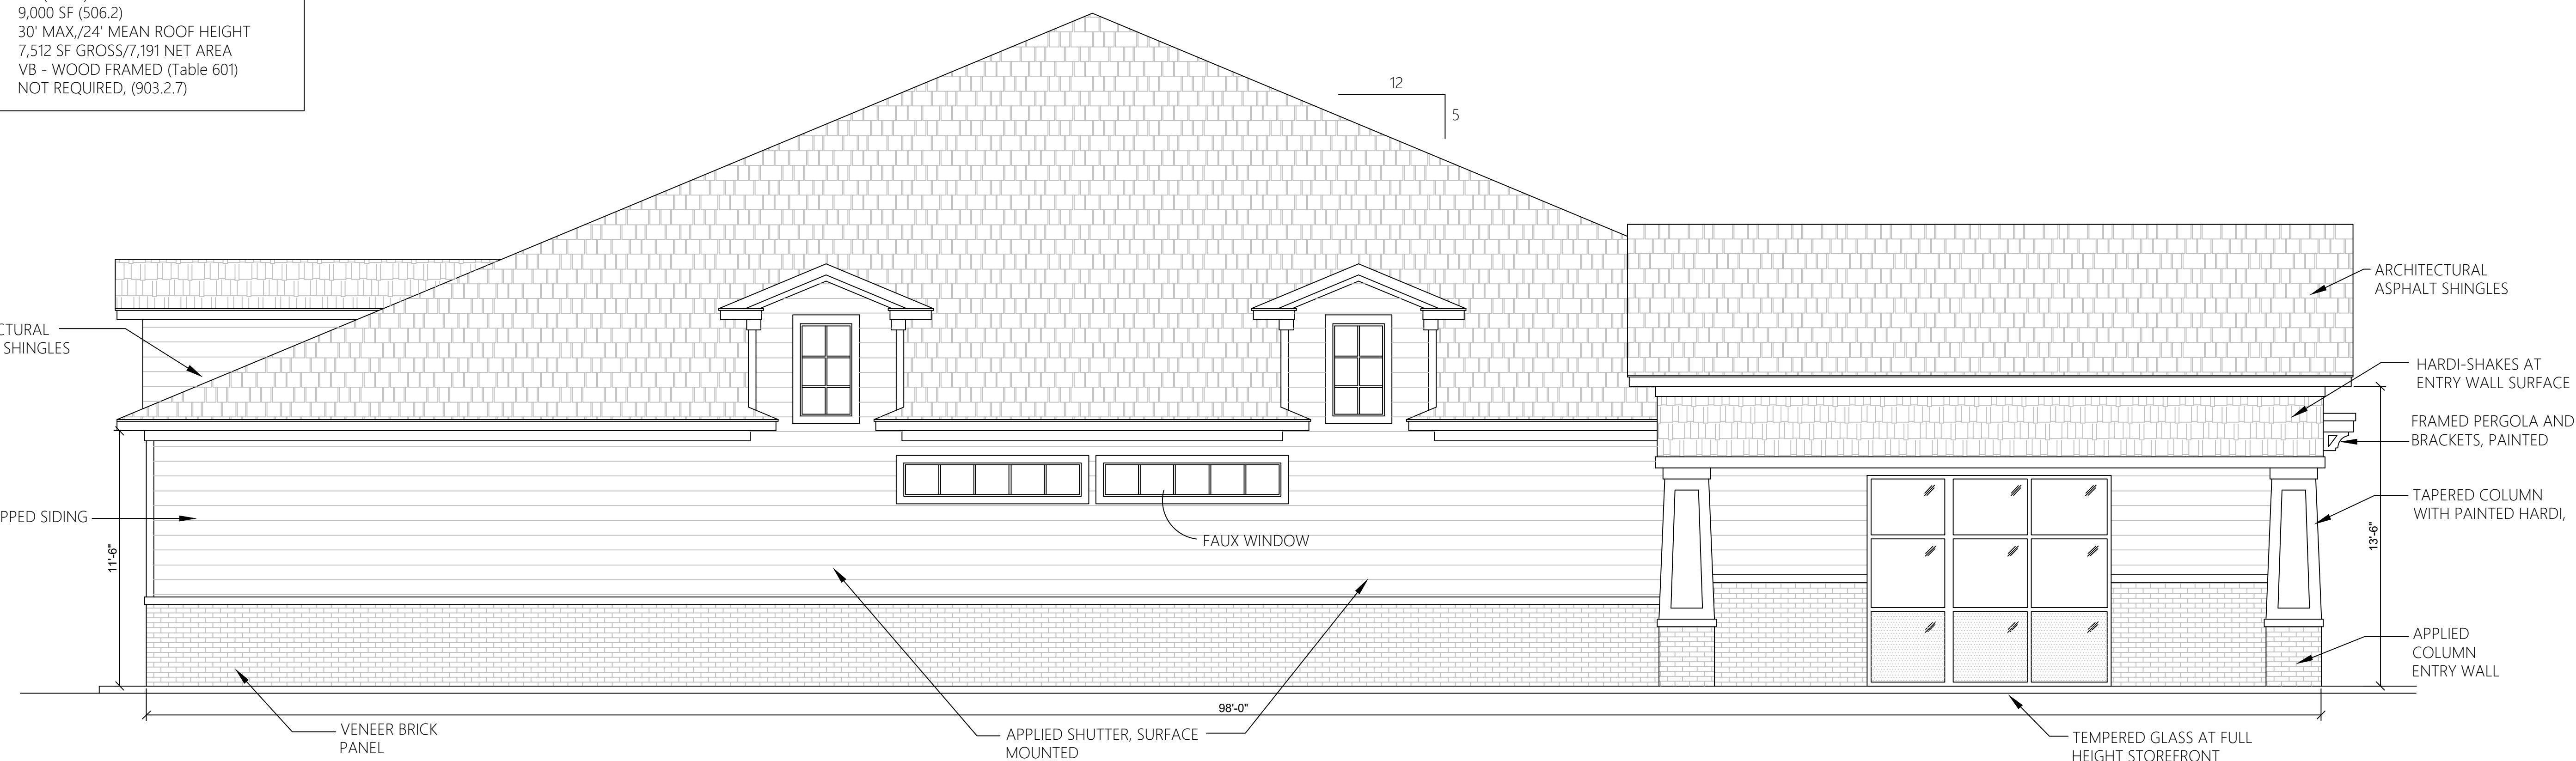

2 PRELIMINARY LEFT SIDE ELEVATION
 SCALE: 1/4"=1'-0"

ADAMS STEWART ARCHITECTS, LLC
 Architecture, Planning
 Interiors, Construction Administration
 P.O. Box 529
 22615 Highway 59 North
 Robertsdale, Alabama 36567
 Office: 251.947.3864
 Fax: 251.947.3138

ISSUE	DATE	DESCRIPTION
1.	5.10.19	OWNER REVIEW DRAWINGS

NEW STORE CONSTRUCTION, 7500 CENTER ENTRY
DOLLAR GENERAL
 Violet Avenue @ East Dorsey Ln
 Hyde Park, New York 12601

PROJECT NO: 19-000
 DRAWN BY:
 CHK'D BY:

SHEET NO:
 PRELIMINARY
 EXTERIOR
 ELEVATIONS
A02



1
A02 PRELIMINARY REAR ELEVATION
SCALE: 1/4"=1'-0"



2
A02 PRELIMINARY RIGHT SIDE ELEVATION
SCALE: 1/4"=1'-0"

ADAMS STEWART ARCHITECTS, LLC
Architecture, Planning
Interiors, Construction Administration
P.O. Box 529
22615 Highway 59 North
Robertsdale, Alabama 36567
Office: 251.947.3864
Fax: 251.947.3138

ISSUE	DATE	DESCRIPTION
1.	5.10.19	OWNER REVIEW DRAWINGS

DOLLAR GENERAL
NEW STORE CONSTRUCTION, 7500 CENTER ENTRY
Violet Avenue @ East Dorsey Ln
Hyde Park, New York 12601

PROJECT NO: 19-000
DRAWN BY:
CHK'D BY:

SHEET NO:
PRELIMINARY
EXTERIOR
ELEVATIONS
A02.1