



END WALL ELEVATION

 


SIDE WALL ELEVATION

1/8"=1'-0"

 


END WALL ELEVATION

#4 - 30'-0" x 70'-0" x 8'-4" 1/4:12 PITCH GABLE BUILDING SYSTEM

 


END WALL ELEVATION

 

SIDE WALL ELEVATION

1/8"=1'-0"

 


END WALL ELEVATION

#5a - 15'-0" x 160'-0" x 8'-4" 1/4:12 PITCH LEAN-TO ADJ. 15' x 10' x 9'4" 4:12 GABLE



END WALL ELEVATION

 

SIDE WALL ELEVATION/8"=1'-0"


#6a & 6b - 30'-0" x 75'-0" x 8'-4" 1/4:12 PITCH GABLE BUILDING SYSTEM




END WALL ELEVATION



END WALL ELEVATION

 

1/8"=1'-0"

 


END WALL ELEVATION

#7 - 15'-0" x 100'-0" x 8'-4" 1/4:12 PITCH LEAN-TO BUILDING SYSTEM




END WALL ELEVATION

 

SIDE WALL ELEVATION/8"=1'-0"

#8 - 20'-0" x 50'-0" x 8'-4" 1/4:12 PITCH GABLE BUILDING SYSTEM

 

END WALL ELEVATION

” NOTICE ”

NO FABRICATION CAN BE SCHEDULED OR BEGUN UNTIL "APPROVED" OR "APPROVED AS NOTED" DOCUMENTS ARE RECEIVED BY TRACHTE BUILDING SYSTEMS. COMPLETE THE FOLLOWING:


- ___ APPROVED - RELEASE FOR FABRICATION
- ___ APPROVED AS NOTED - RELEASE FOR FABRICATION
- ___ NOT APPROVED - REVISE AND RESUBMIT

SIGNATURE _____

COMPANY _____

DATE ____/____/____

- ** THE ABOVE PLAN MAY NOT REFLECT THE IMPLICATIONS OF SECTION 903.2.9 OF THE 2012 OR 2015 IBC CODE WHICH MAY REQUIRE 3 HOUR FIREWALLS EVERY 2,500 SQFT OR MAY REQUIRE YOU TO SPRINKLE THE BUILDING.
- *** TRACHTE RECOMMENDS (IN USA ONLY) THAT ALL PROJECTS REQUIRE A NUMBER OF UNITS BE ADA ACCESSIBLE, IF A CUSTOMER CHOOSES TO NOT CONFORM TRACHTE WILL NOT BE HELD ACCOUNTABLE.

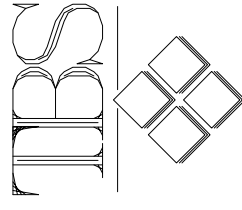

TRACHTE BUILDING SYSTEMS, Inc.

This drawing and all parts thereof is the exclusive property of Trachte Building Systems, Inc. 314 Wilburn Road, Sun Prairie, Wisconsin (800/356-5824) (Local 608/837-7899) and may not be reproduced in whole or part without written permission.

Revisions:

4/9/19 revised with new blg. sizes & layouts

Job Description:

By: KM

PAGE

PROPOSED STORAGE SYSTEM FOR:
 Staatsburg Self Storage LLC
 4920 Route 9
 Staatsburg, NY 12580

Sheet Title

FLOOR PLAN

Plan #

B

Date: 1/8/19

Scale: 1 = 30'

Name: KM

Date: 1/8/19

Scale: 1 = 30'

Name: KM