
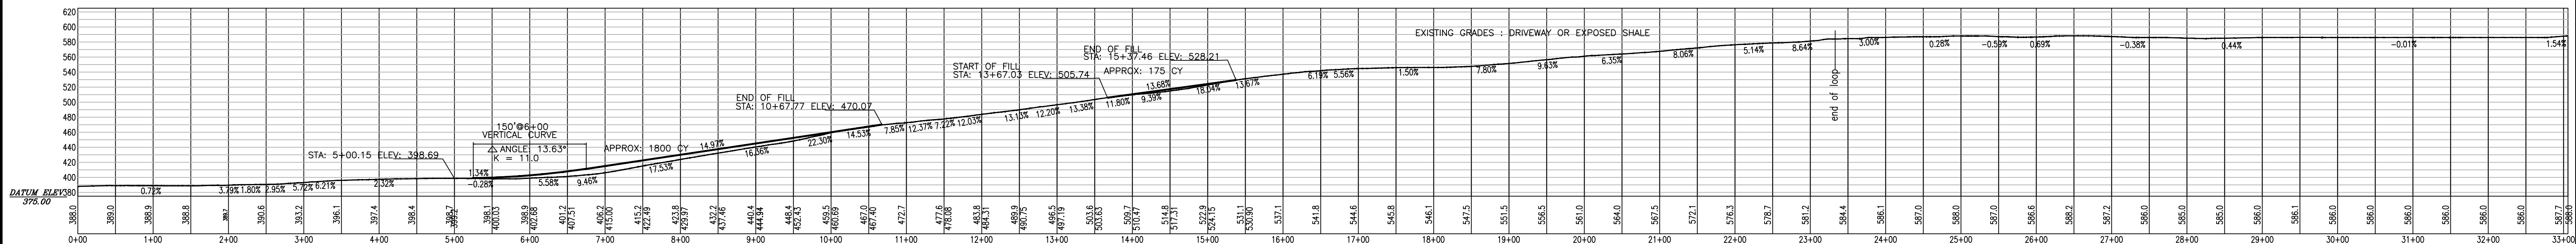
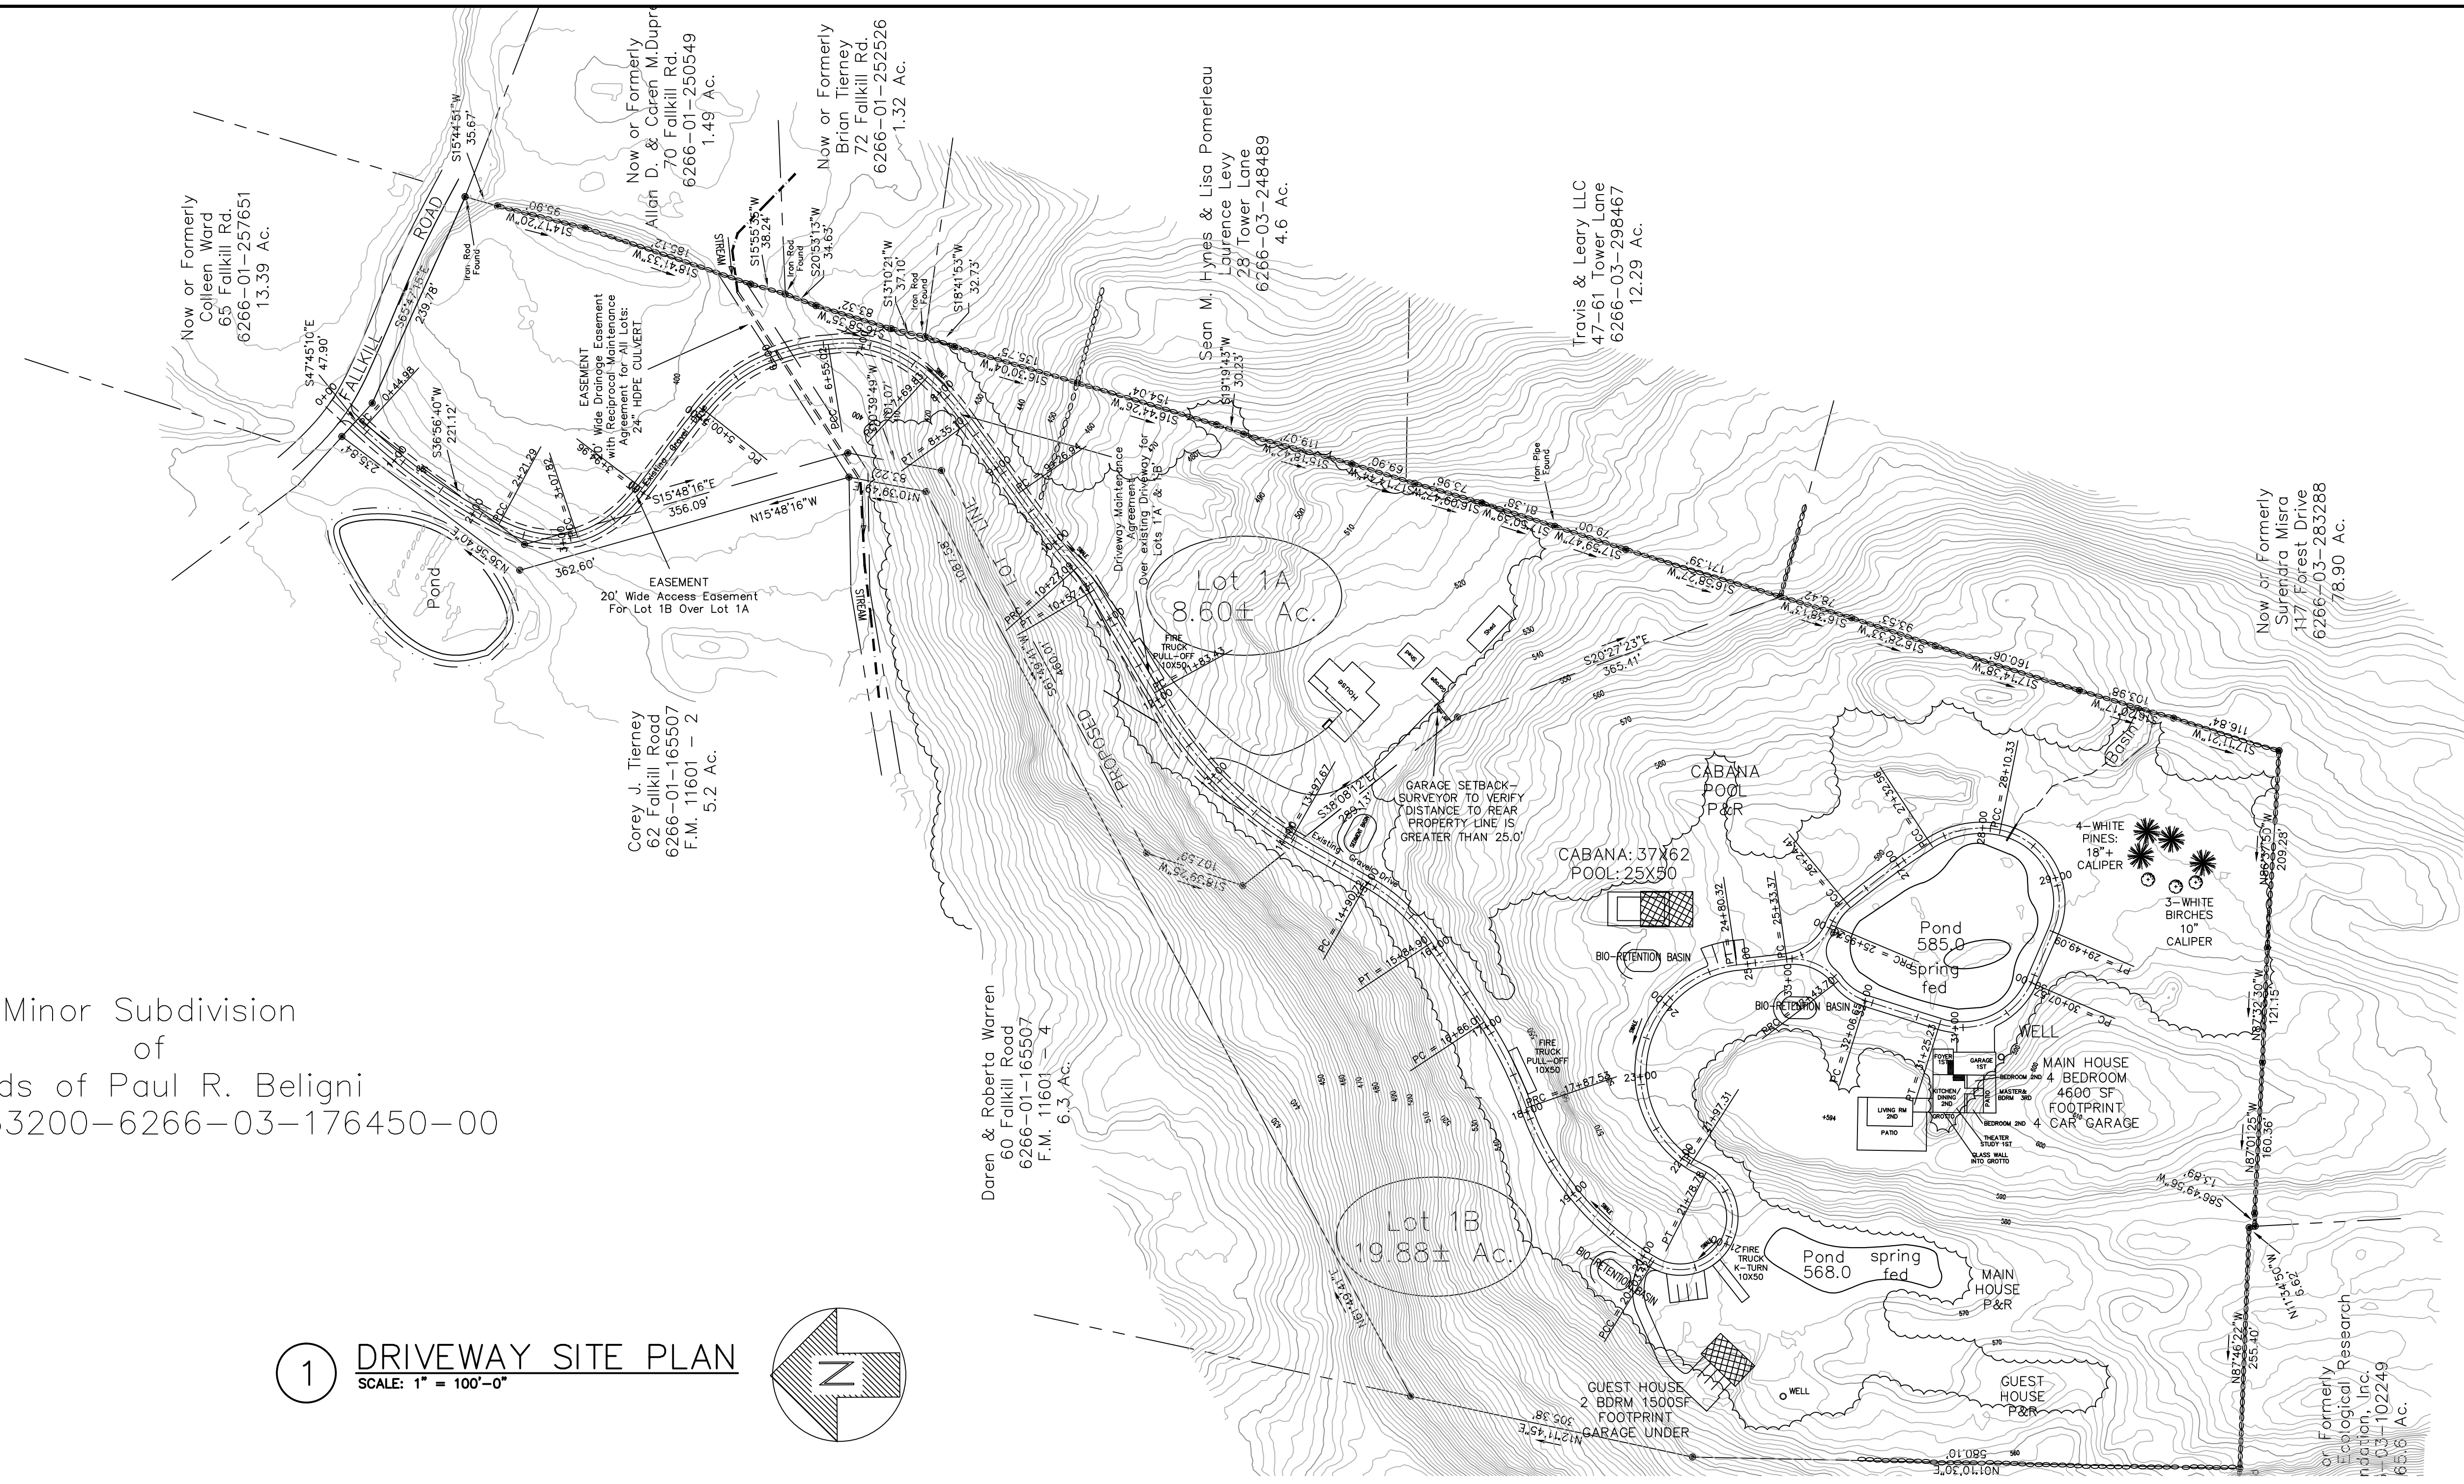


Minor Subdivision
of
Lands of Paul R. Beligni
Tax Grid#133200-6266-03-176450-00

1 DRIVEWAY SITE PLAN
SCALE: 1" = 100'-0"

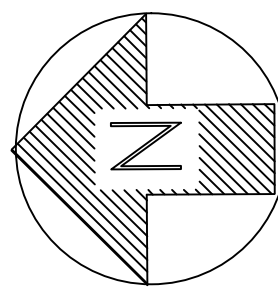

2 DRIVEWAY PROFILE
SCALE: 1" = 100'-0"

P. W. SCOTT ENGINEERING & ARCHITECTURE, P.C. 3871 ROUTE 6 BREWSTER, NY 10509 845-278-2110	Revisions		Dwg. Title	Seal 	Dwg. No. SY2	
	No.	Date	Description			DRIVEWAY_PLAN
	Project Title					64_FALLKILL_ROAD
	Date					2/8/21
Proj. No.			20-131	Drawn by PWS		
Scale			AS_NOTED			