



MAG DESIGNS
 67 HIGHWAY 9G, HYDE PARK, NY 12524
 PHONE: 518-435-3100
 FAX: 518-435-3102
 WWW: WWW.MAGDESIGNS.COM

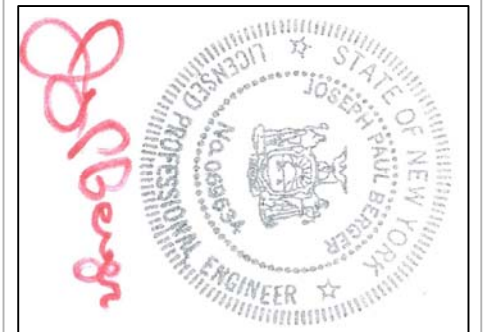

SITE CIVIL ENGINEER

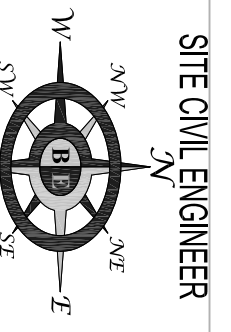

BERGER ENGINEERING AND SURVEYING PLLC
 100 PLATT AVENUE
 HYDE PARK, NY 12520
 (845) 471-1281
 BERGERENGINEERING.COM

SUPERIOR LAND SURVEYOR
 6 LAN STREET
 HYDE PARK, NY 12528
 845-234-6225
 SUPERIORLANDSURVEY.COM

SITE PLAN - LANDSCAPE PLAN

Hudson Valley Hospice House
 542 Violet Avenue (NYS 9G) Hyde Park, New York
 Tax Parcels: 133200-6163-02-552748 & 570735
Applicant
Hudson Valley Hospice
 374 Violet Avenue, Poughkeepsie, NY 12601

REVISIONS


REV	DATE	DESCRIPTION
01	01/20/20	PER TOWN COMMENTS 01/20/20
02	01/21/20	PER TOWN COMMENTS 01/21/20
03	02/23/21	PER TOWN COMMENTS 02/23/21

COPYRIGHT:
 All rights reserved. No part of this document may be reproduced without the written permission of the author.

FILE: Date: 11/28/20 Job: HVD01
 Scale: 1" = 30'-0"

SP-04

PLANT LEGEND:					
SYMBOL	COMMON NAME	LATIN NAME	PLANTING SIZE	NATURE SIZE	NO. OF PROPOSED
	RED CEDAR	LIQUIDAR VIRGINIANA	4" HEIGHT	40'-50' HEIGHT	-
	KOUSA DOGWOOD	CORNUS KOUSA	1-2" CAL.	15'-25' HEIGHT	-
	BOWWOOD	CORNUS SEMPERVIRENS	1-2" CAL.	2'-4' HEIGHT	-
	EASTERN WHITE PINE	PINUS STROBUS	3" HEIGHT	50'-80' HEIGHT	-
	LILAC	SYRINGA VULGARIS	3" HEIGHT	20'-25' HEIGHT	-
	RED MAPLE	ACER RUBRUM	1.5-2" CAL.	40'-50' HEIGHT	-
	SHAGBARK HICKORY	CARYA OVATA	1.5-2" CAL.	60'-80' HEIGHT	-

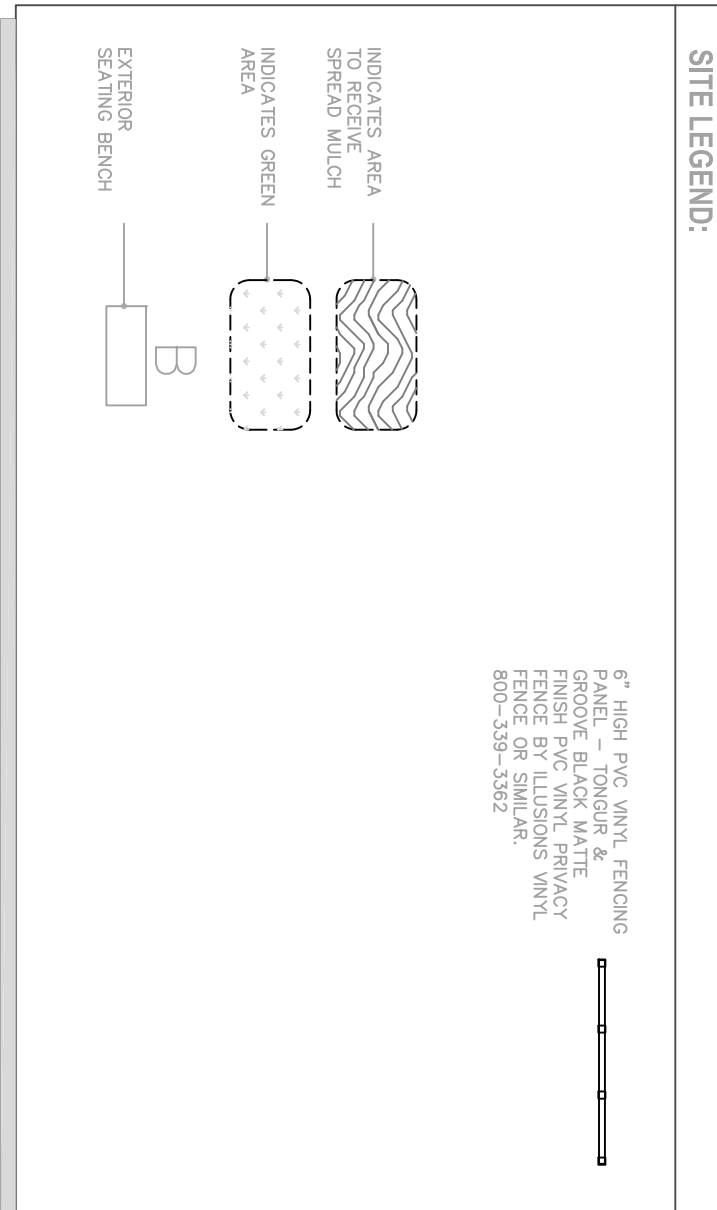

TYPE	THICKNESS	VOLUME	COMMENTS
TRIMMED MULCH	3"	125 CU. YD.	CEBRAS CHIPS
SHRUB MULCH	3"	125 CU. YD.	CEBRAS CHIPS

* NOTE: FOR PLANTING CENTER LINE, MULCH SHALL BE 5' WIDER FOR TREES AND 3' WIDER FOR SHRUBS. LANDSCAPE MATERIALS.



1 LANDSCAPE PLAN
 SCALE: 1" = 30'





3 TREE PLANTING DETAIL
 SCALE: N.T.S.

SHRUB PLANTING DETAIL
 NOT TO SCALE

4 SHRUB PLANTING DETAIL
 SCALE: N.T.S.

LANDSCAPING TO BE MAINTAINED FOR THE LIFE OF THIS DEVELOPMENT.
 REPLACE DEAD, DYING OR DISEASED PLANTS AS NECESSARY.

2 B & B TREE PLANTING DETAIL - THREE PRONG MODEL
 SCALE: N.T.S.

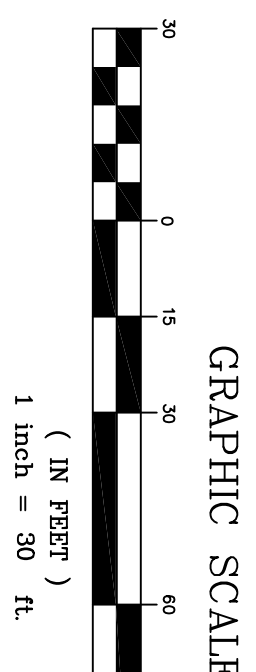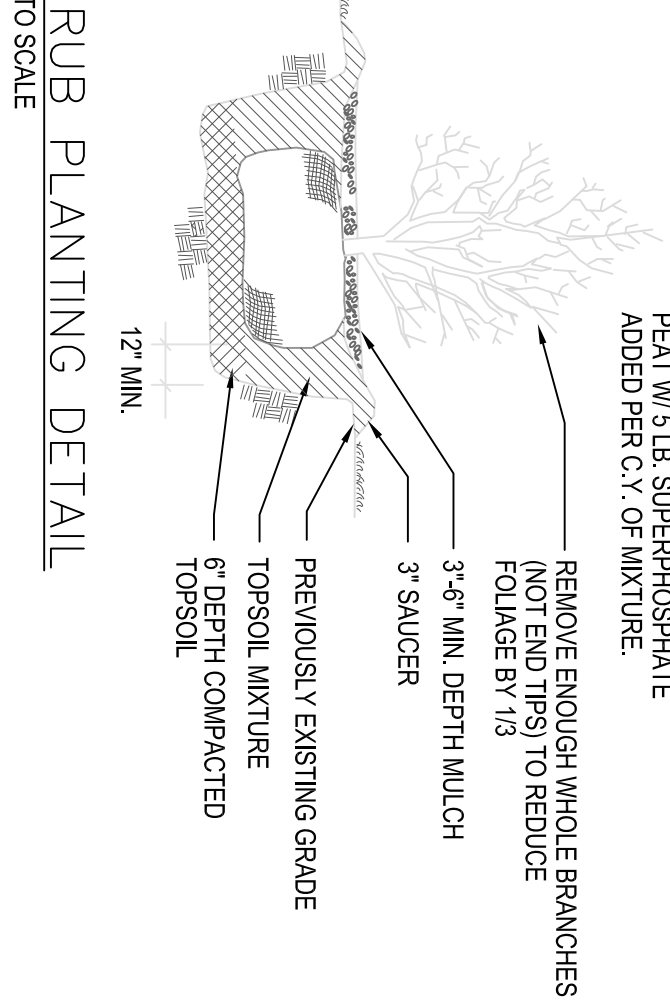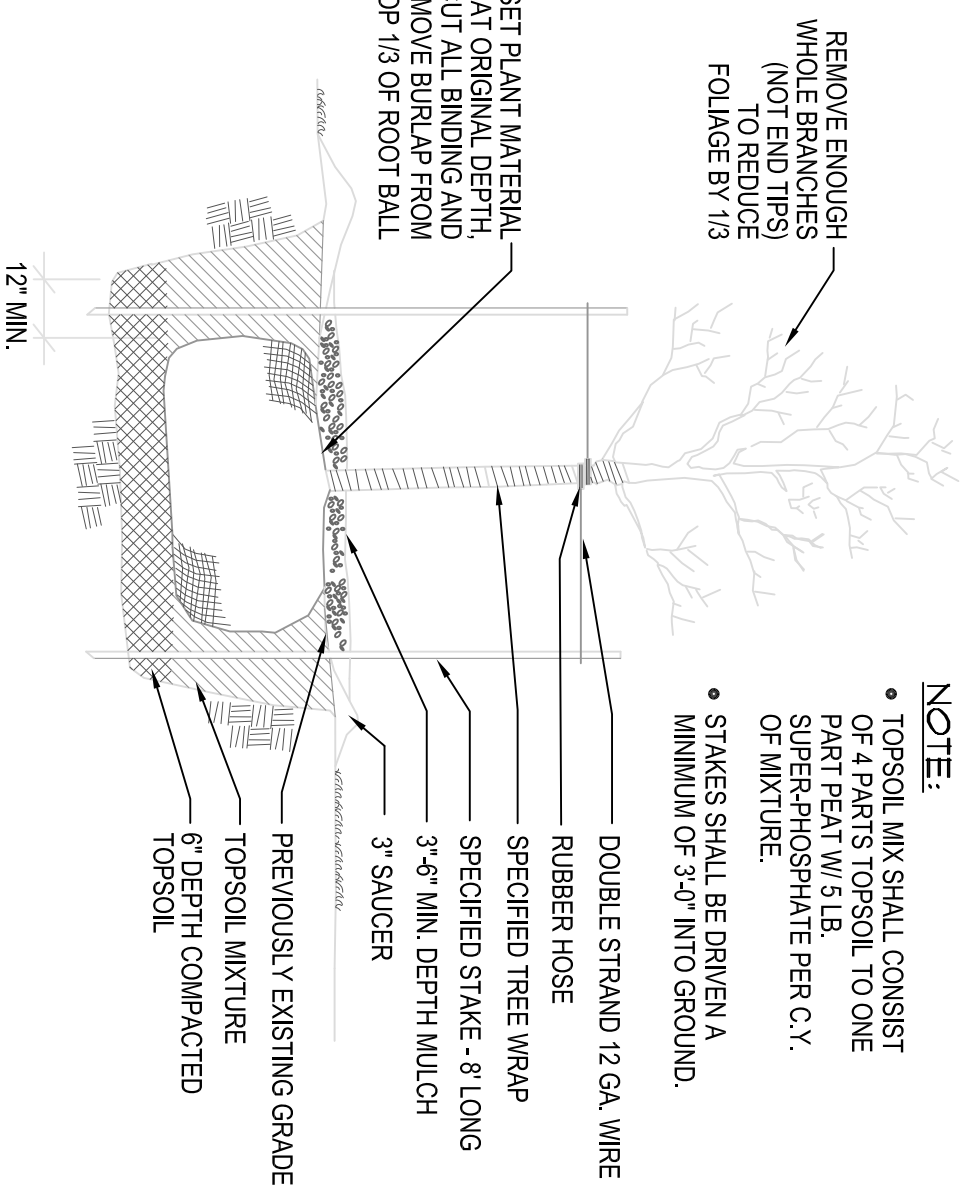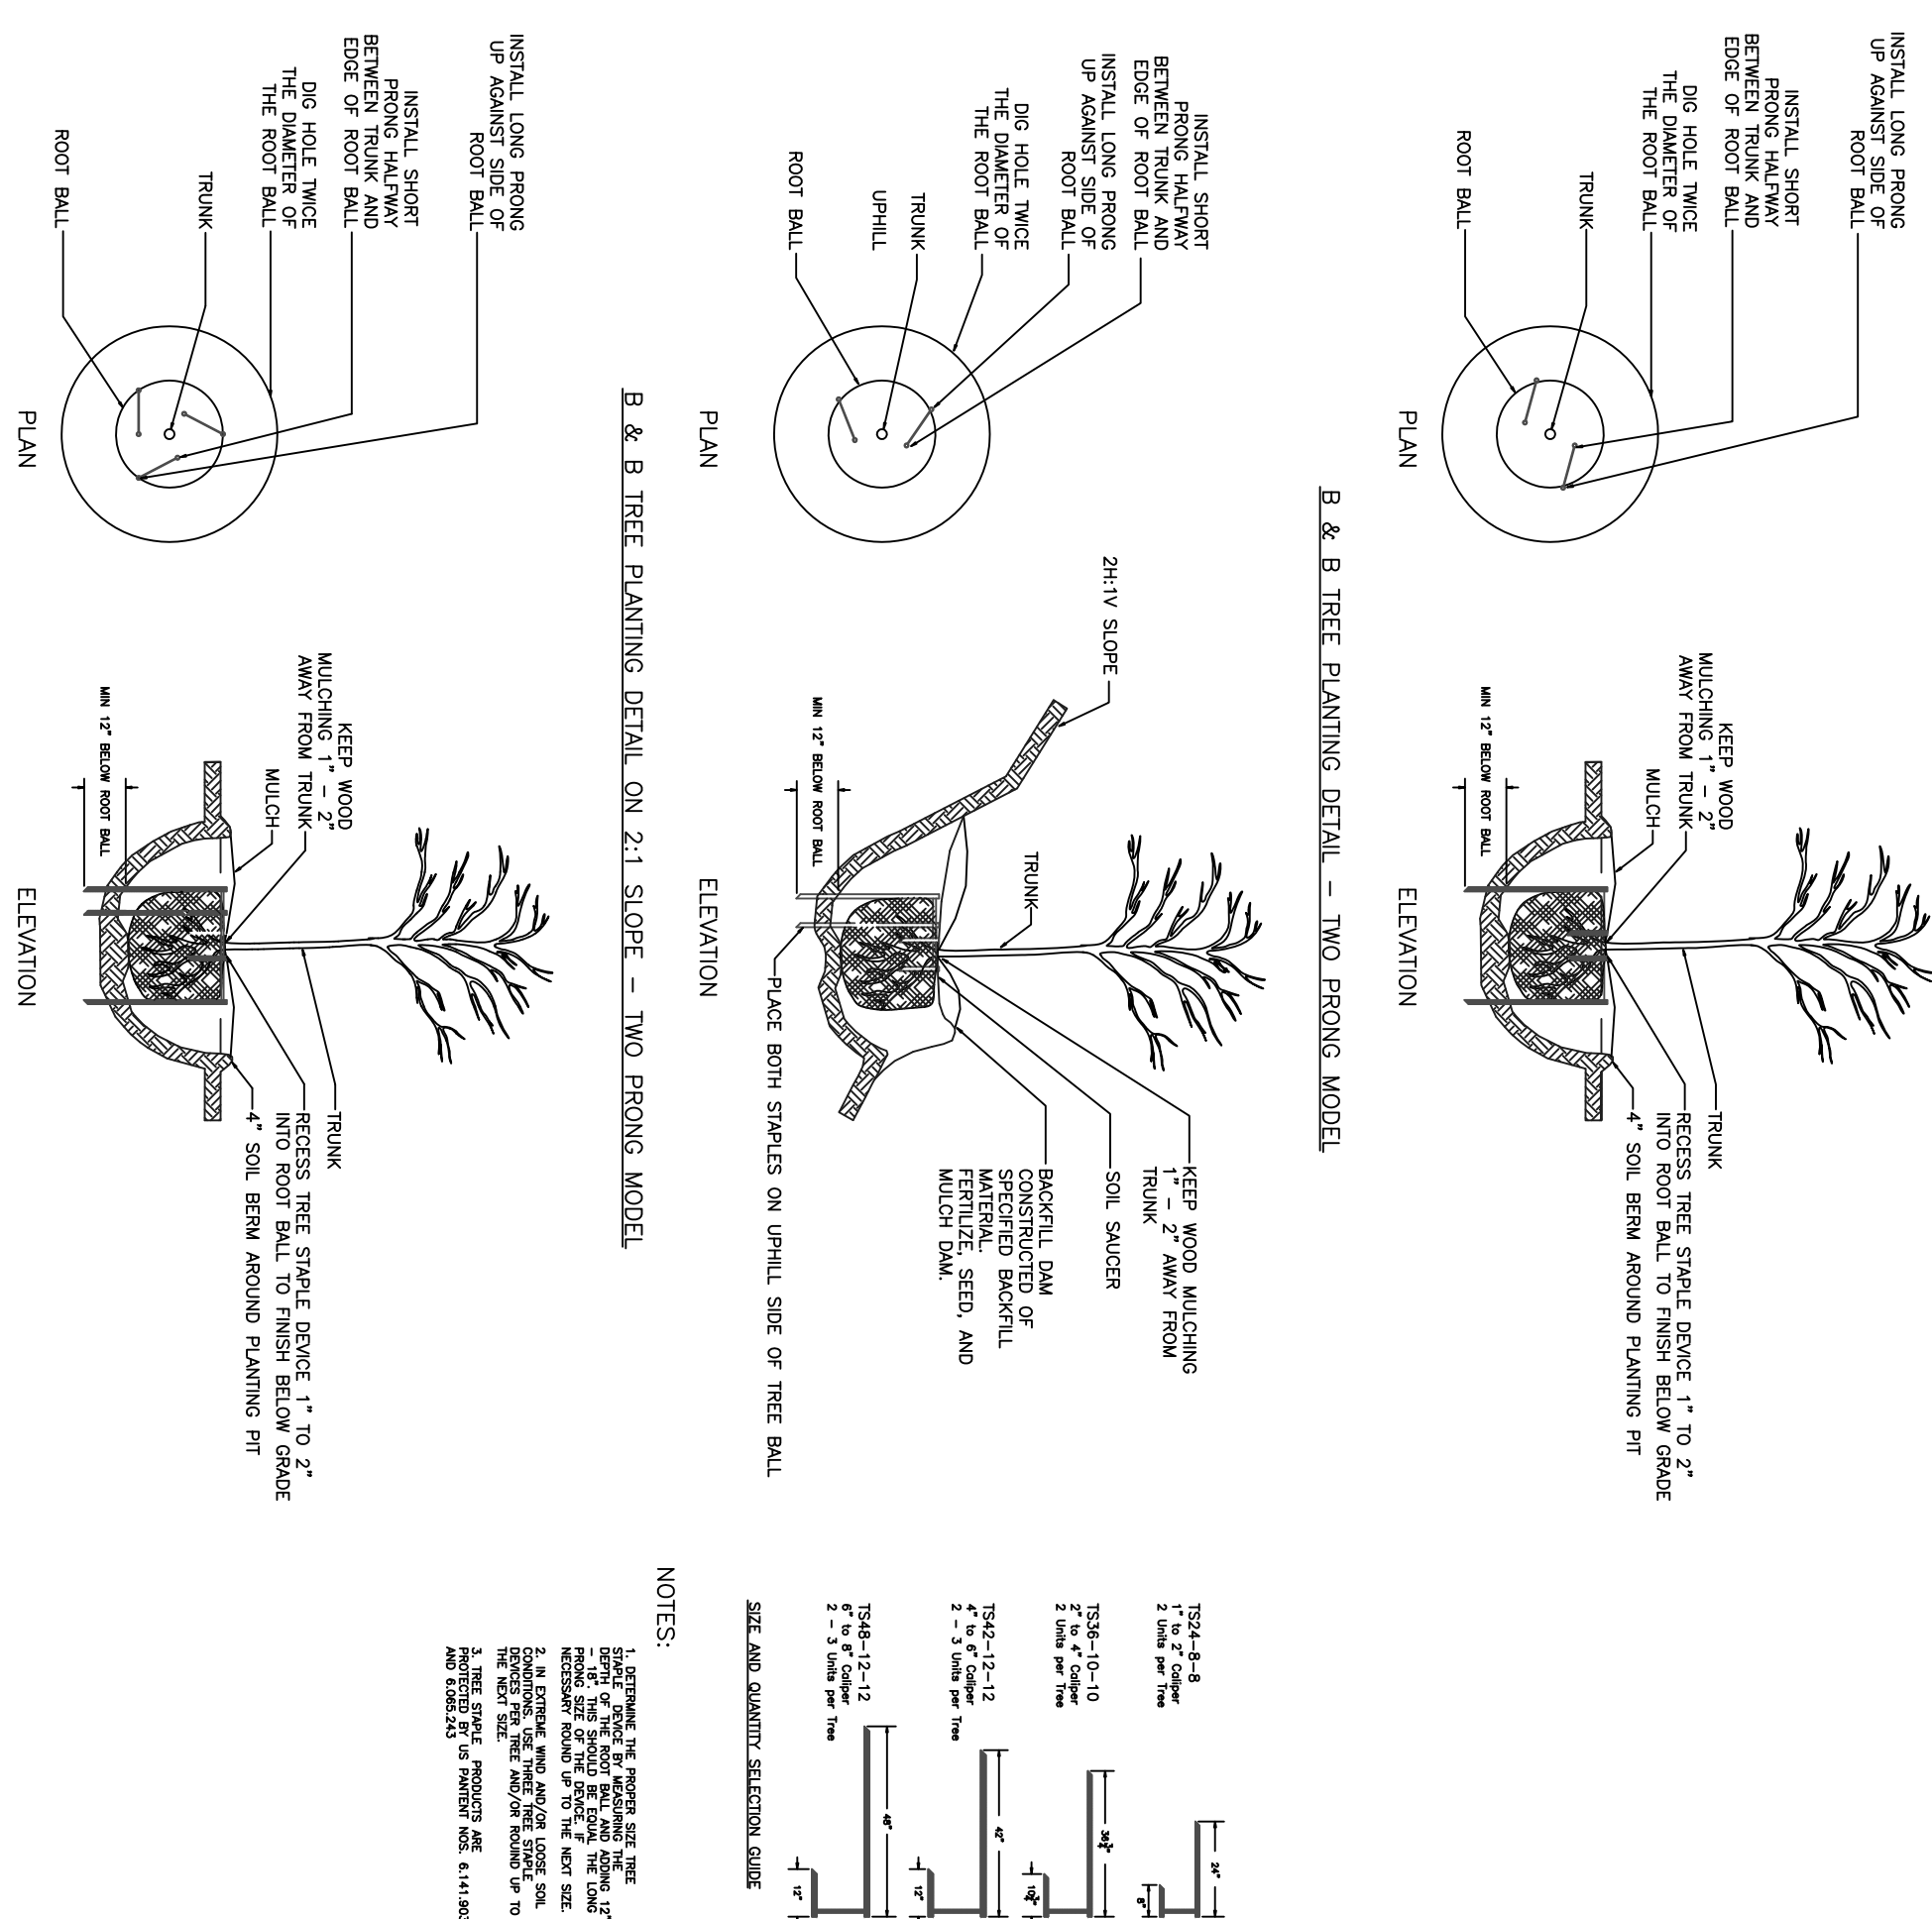

GRAPHIC SCALE
 (IN FEET)
 1 inch = 30 ft.