


BELLEFIELD BUILDING 1300 CITY WINERY

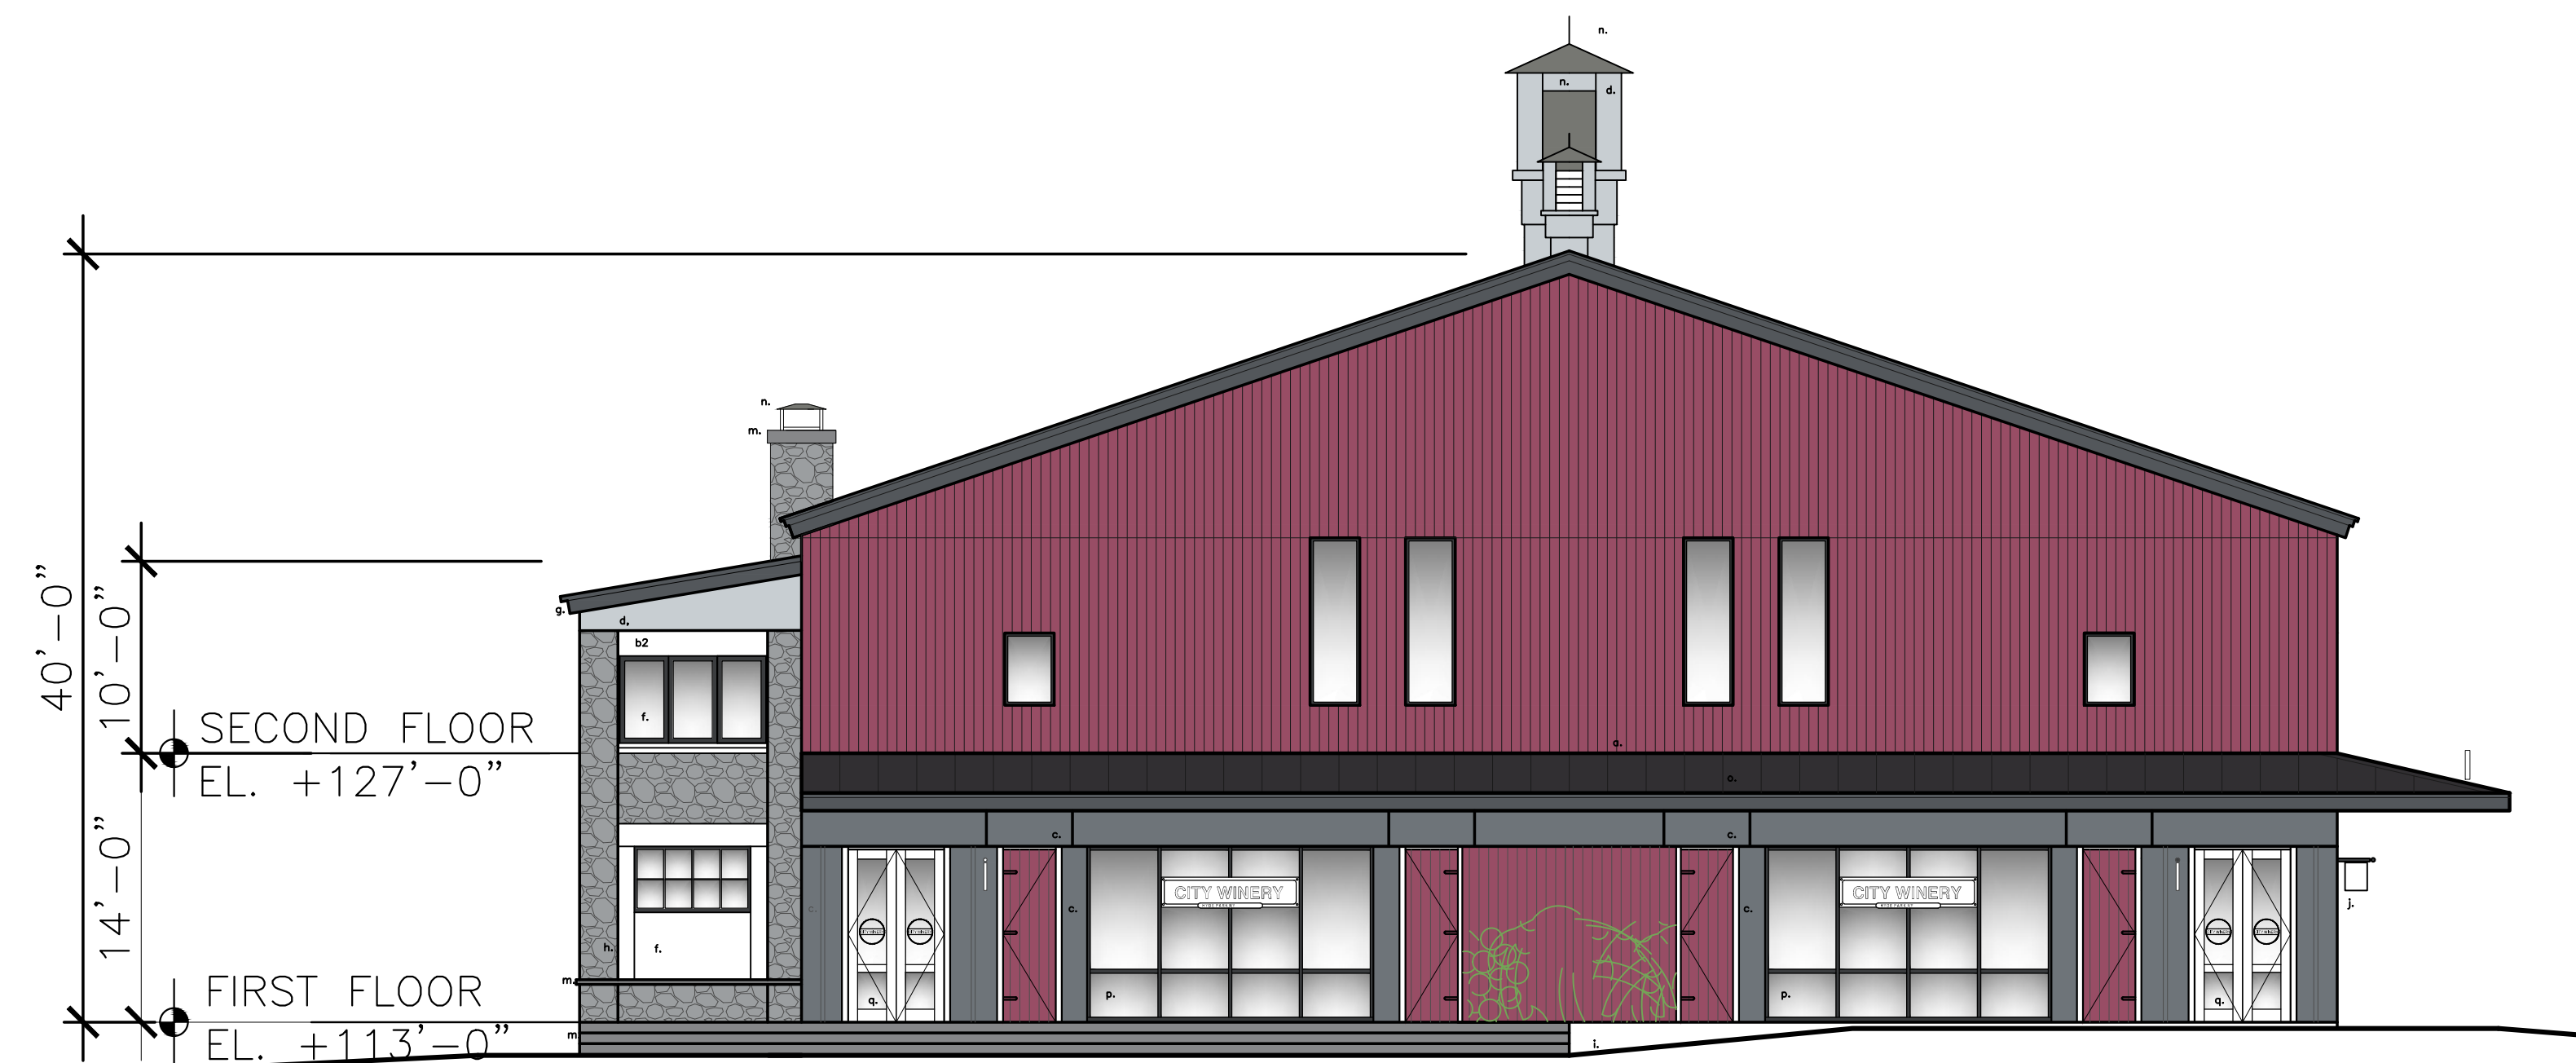

SOUTH ELEVATION



WEST ELEVATION




NORTH ELEVATION



EAST ELEVATION


- A. CRANBERRY RED STAIN ON 5" VERTICAL SHIPLAP WHITE CEDAR SIDING (B MOORE 2083-30 OLD CLARET)
- A1. CRANBERRY RED PAINT ON COMMERCIAL ROLL UP OVERHEAD DOOR (HOUSING INSIDE) (B MOORE 2083-30 OLD CLARET)
- B. CLEAR STAIN ON 5" VERTICAL SHIPLAP WHITE CEDAR SIDING
- B1. CLEAR STAIN ON 5" VERTICAL SHIPLAP WHITE CEDAR WITH HAND PAINTED SIGN ON TOP (EXTERNALLY SPOT LIT FROM BELOW)
- B2. CLEAR SATIN FINISH ON WHITE OAK
- C. SLATE GRAY TRIM PANEL (B MOORE 2125-30 GRAY SHOWER)
- D. GRAY TRIM PANEL (B MOORE 2125-50 SWEET INNOCENCE)
- E. PUNCHED WINDOW WITH 2" CHARCOAL FRAME
- F. OPEN - (WINDOWS FOLD OUT OF THE WAY AND ARE ONLY USED PART OF THE TIME)
- G. DARK GRAY TRIM (B MOORE 2125-20 DEEP SPACE)
- H. FIELD STONE RUBBLE PORCH - WARM GRAY AND LIGHT TONES
- I. HAND PAINTED VINE (B MOORE 552 PLEASANT GROVE) OVER CRANBERRY STAINED CEDAR SIDING
- J. HAND PAINTED WOOD BLADE SIGN ON BLACK CYLINDRICAL POLE
- K. CLEAR ANODIZED ALUMINUM LETTERS - LIT FROM BELOW WITH LED STRIP LIGHT
- L. IRON BLACK STEEL BRACKET SUPPORT FOR AWNING (PENDANT DOWN LIGHTS WITHIN) (BENJAMIN MOORE 2120 - 20)
- M. BLUESTONE COURSE
- N. RHEINZINK - GRANUM SKYGREY (COLOR REFERENCE ONLY) STANDING SEAM ROOF 16" SPACING
- O. RHEINZINK - GRANUM BASALTE (COLOR REFERENCE ONLY) FLAT SEAM ROOF 24" SPACING
- P. 2X4 STOREFRONT - CHARCOAL BLACK - VINYL SIGN ON GLASS
- Q. NATURAL WHITE OAK WOOD AND GLASS DOOR - VINYL SIGN ON GLASS (BOTTOM PANEL IS OAK)

*NOTE - OPTIONAL SIDING MATERIAL TO BE BY JAMES HARDIE OR SIMILAR, SELECT FROM STANDARD COLORS TO MATCH.

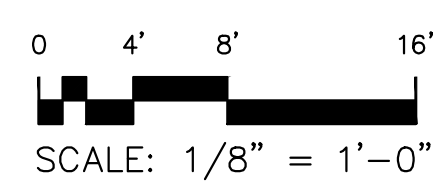

CHRISTOPHER WARNICK ARCHITECTURE
160 COLUMBIA HEIGHTS BE
BROOKLYN, NY 11201

KEY MAP

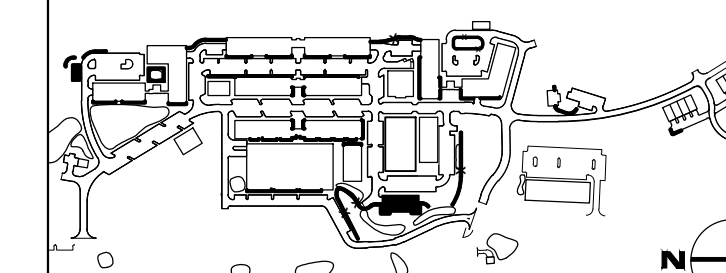

BELLEFIELD
AT HISTORIC HYDE PARK

An affiliate of T-Rex Capital Group, LLC

No.	REVISION/SUBMISSION	DATE
△	PB RE-SUBMISSION	12-21-2022

Liscum McCormack VanVoorhis
181 CHURCH STREET
POUGHKEEPSIE, NEW YORK 12601
ARCHITECTURE PLANNING INTERIORS PHONE 845-452-2288 FAX 845-452-3752

PROJECT
BELLEFIELD PHASE II

DRAWING
BUILDING 1300
EXTERIOR ELEVATIONS

SEAL	DRAWN BY	PROJECT NUMBER
	TS/CQ	22007
	MTM	DATE
		10-04-22
	DRAWING NUMBER	

A-29 of 36

FILE PROJECT JOB # - JOB NAME