

NO.	REVISION/SUBMISSION:	DATE:




STAMP SEAL:


DRAWN BY:	REVIEWED BY:	DATE:
		5/30/2023

DRAWING NAME:  
**FLOOR PLANS, ROOF PLANS, EDGE OF SLAB PLAN**


DRAWING NUMBER:  
**A101**

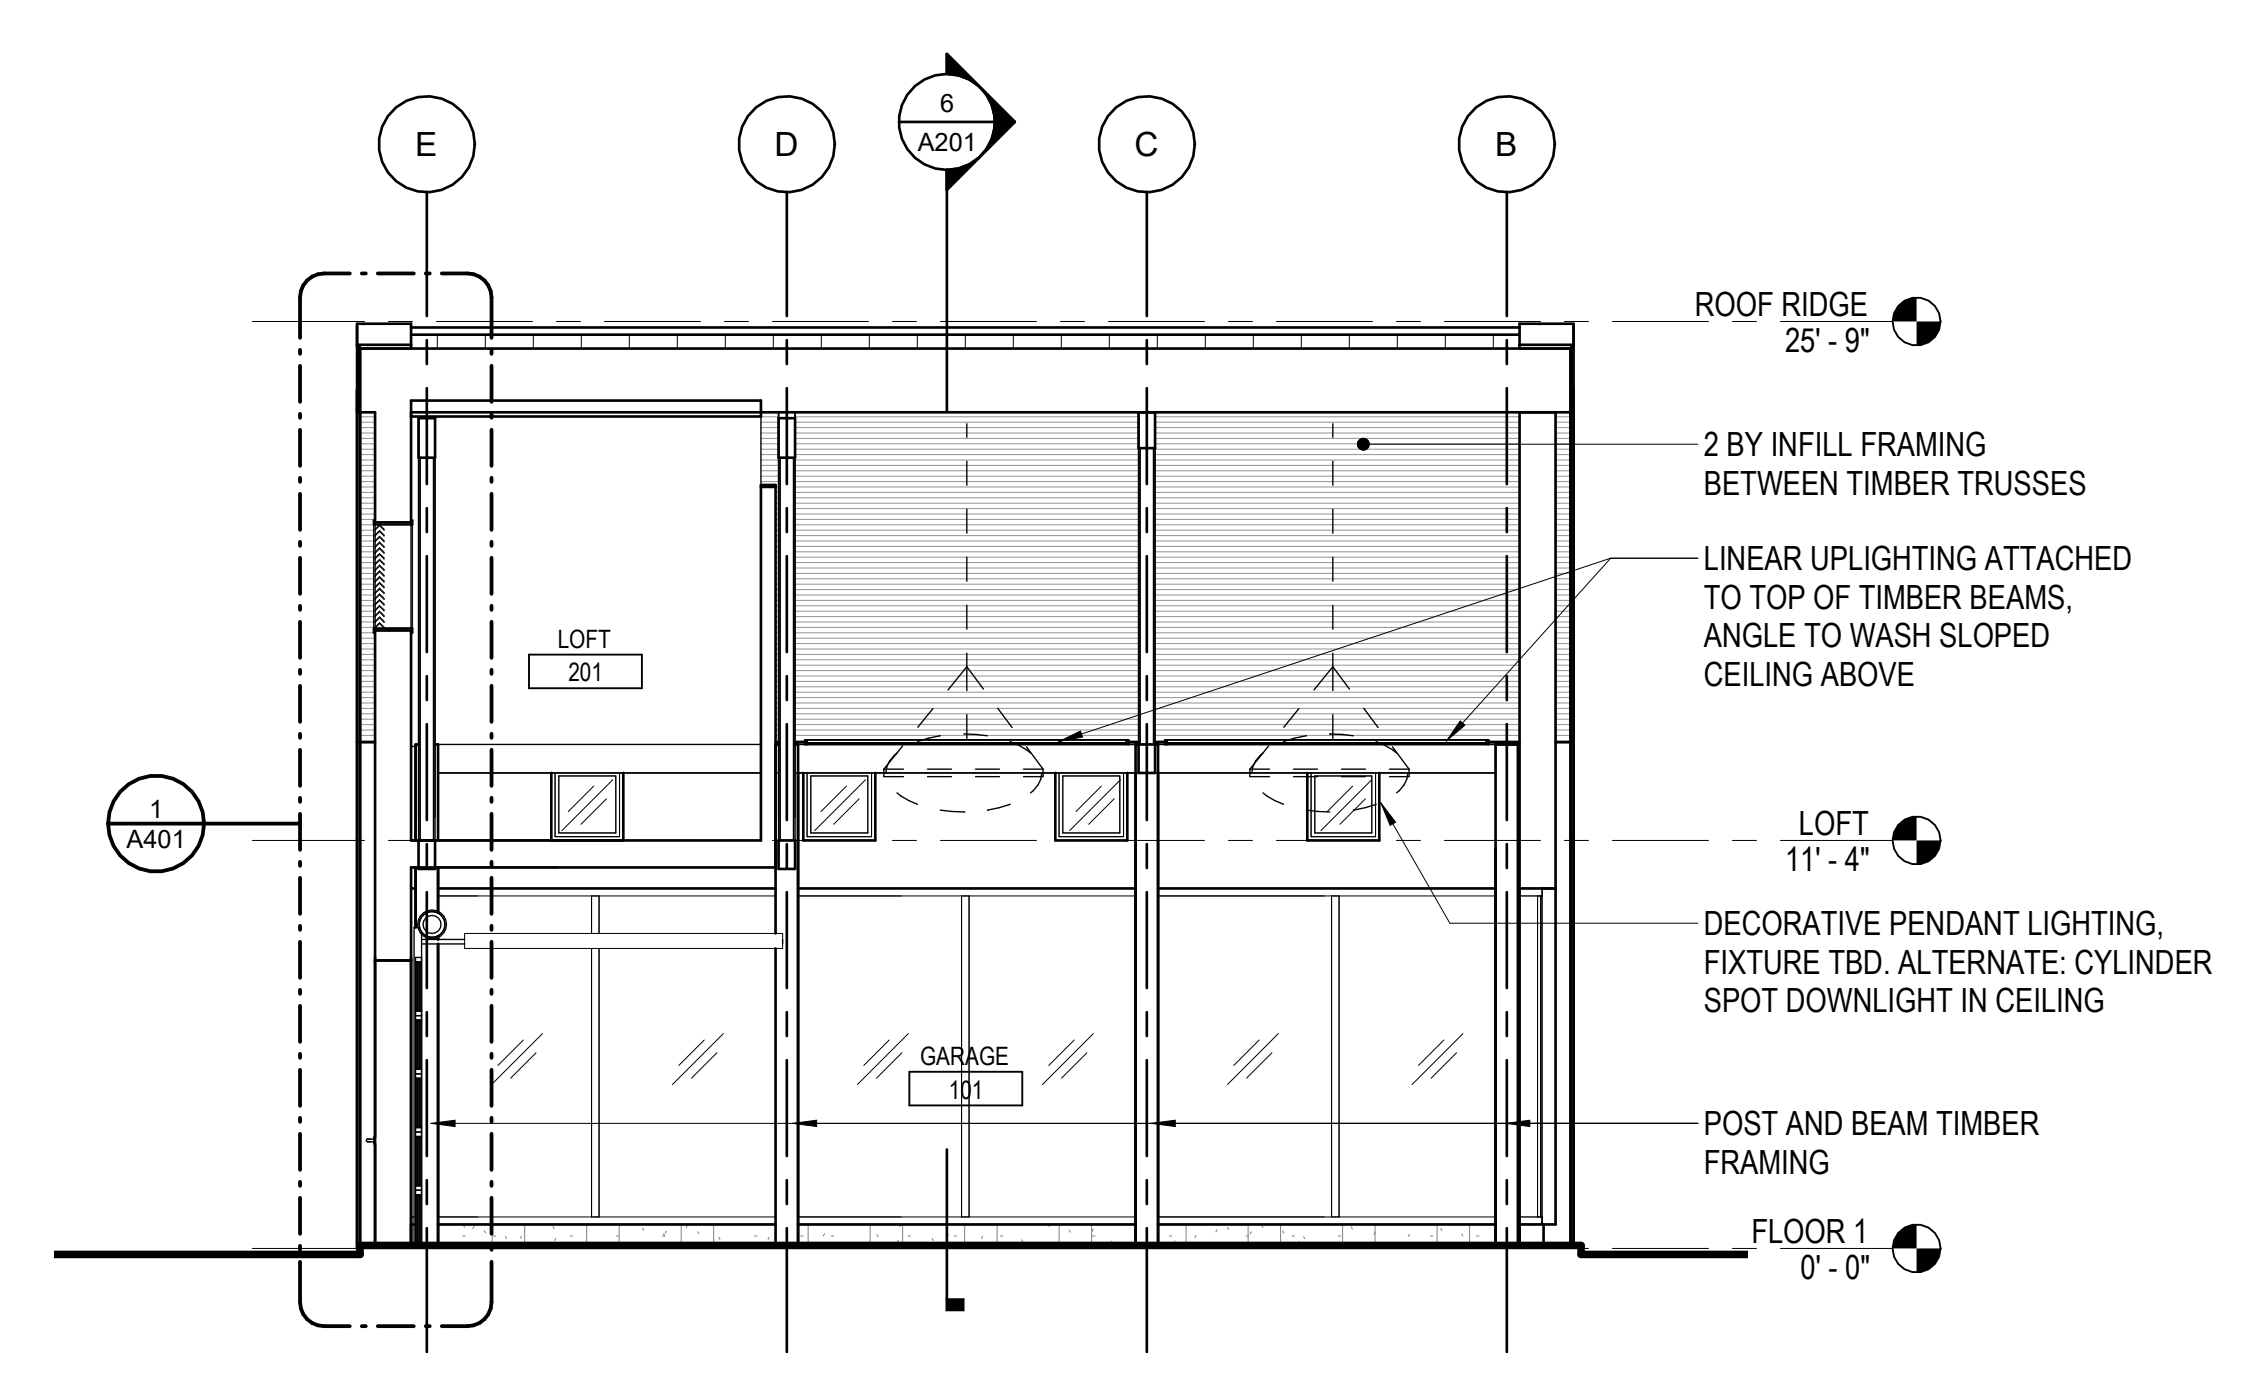


**5 BUILDING SECTION B**  
 SCALE: 3/16" = 1'-0"

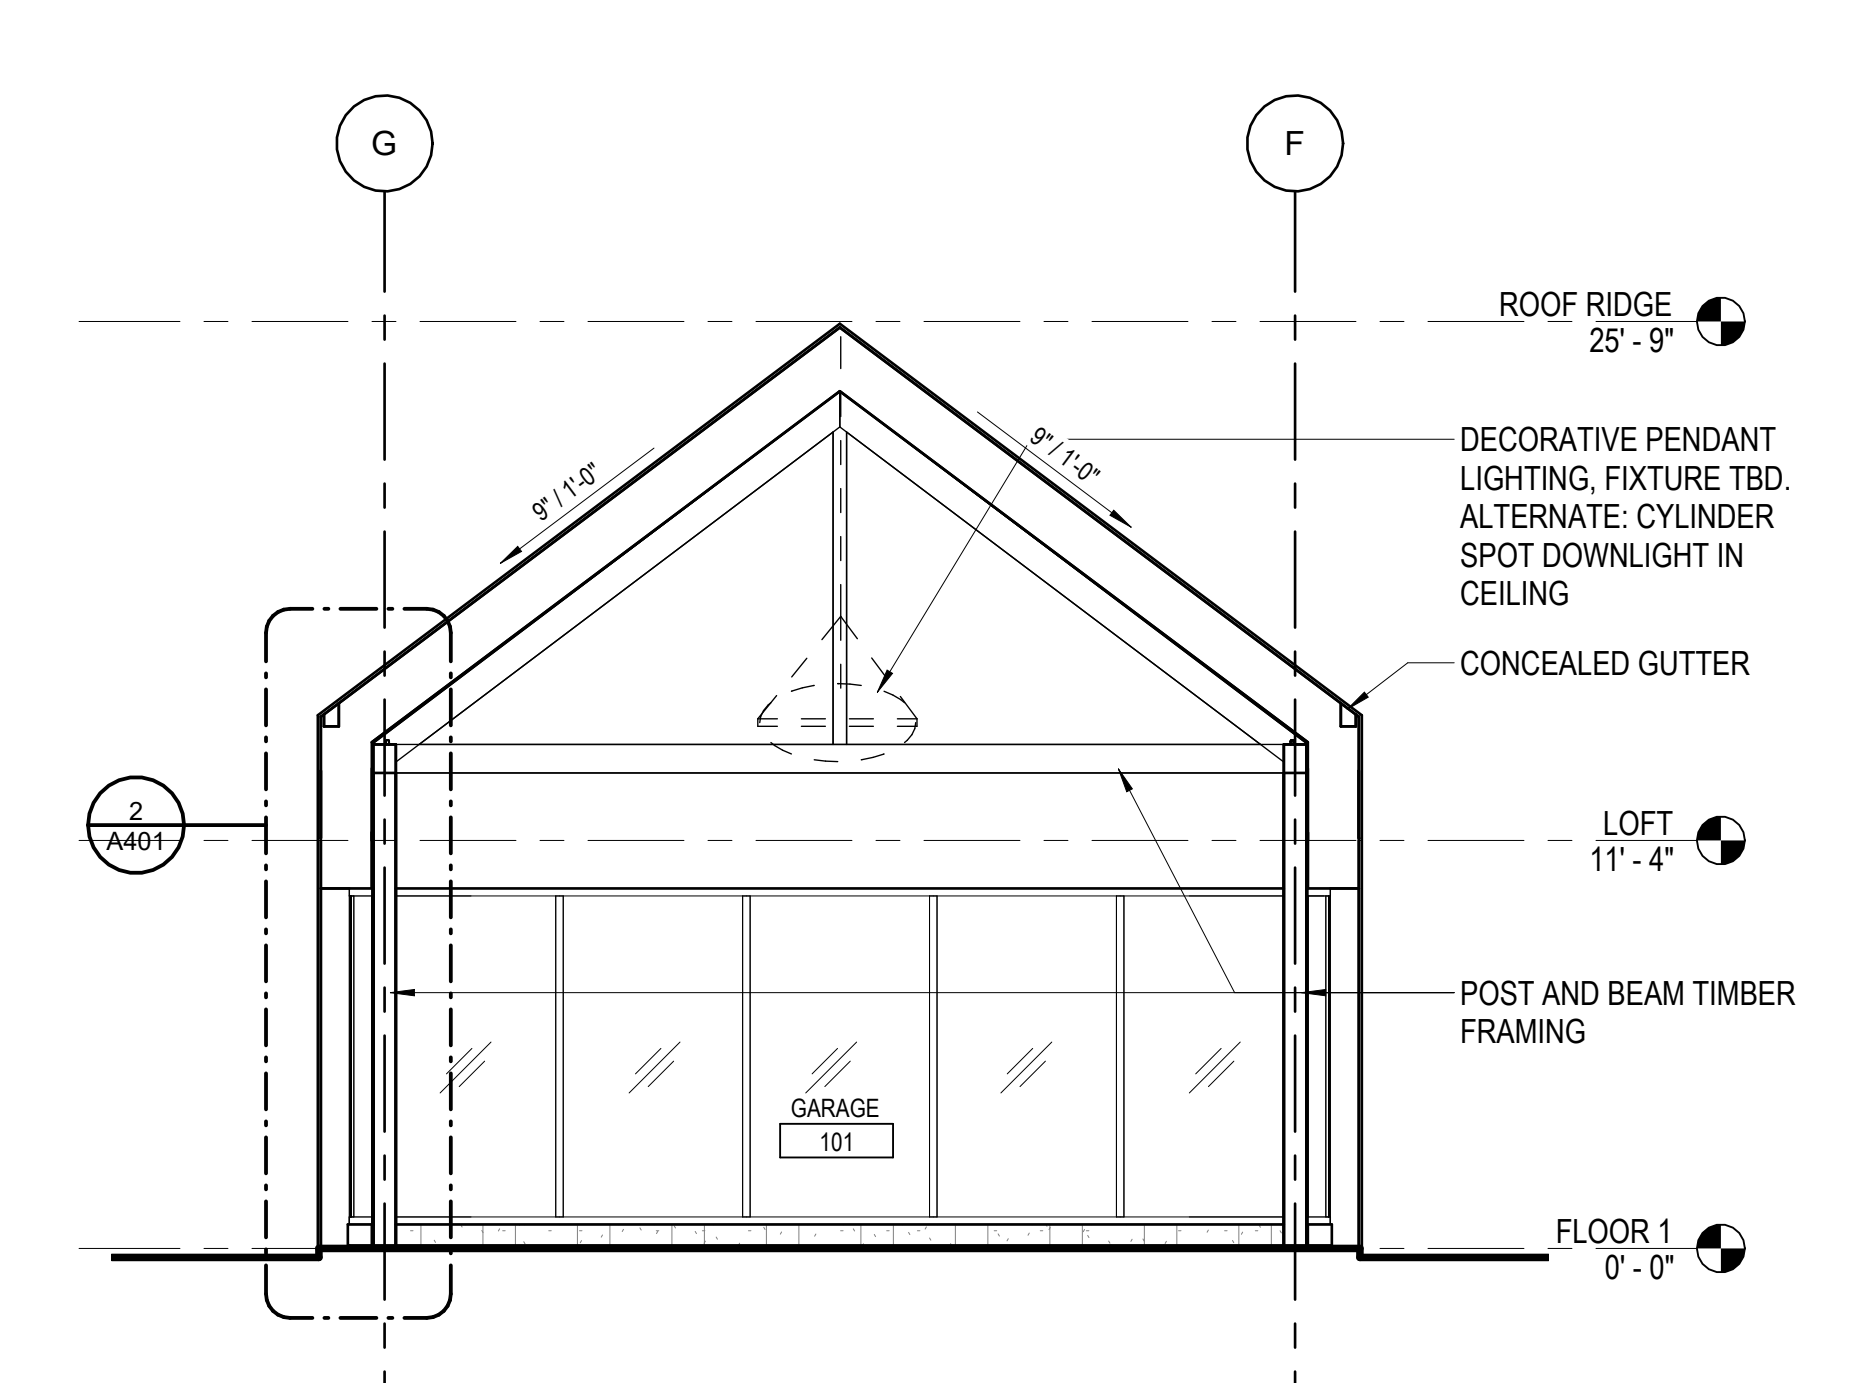


**6 BUILDING SECTION A**  
 SCALE: 3/16" = 1'-0"

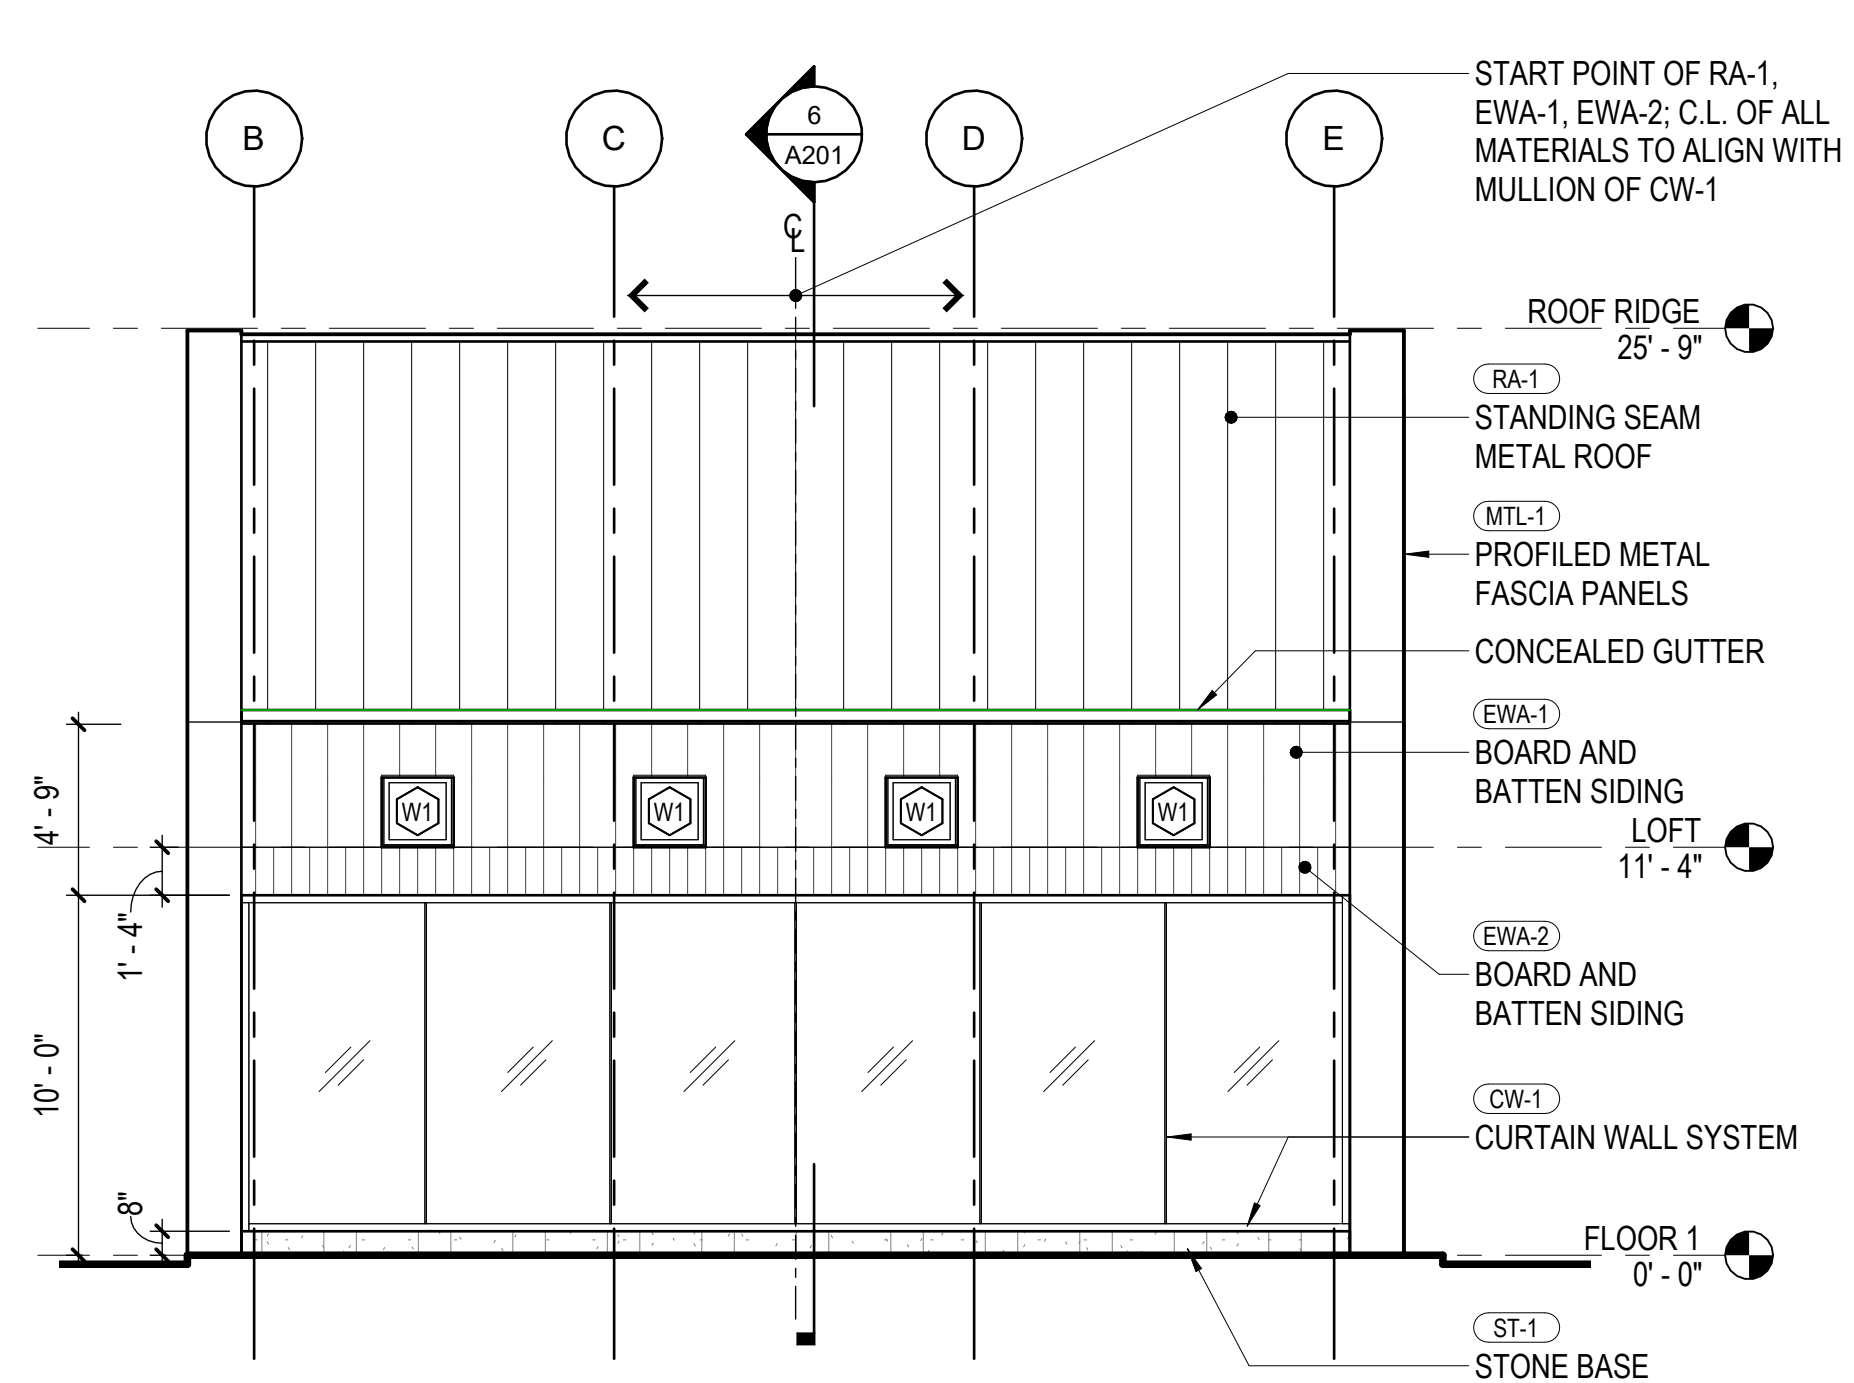


**3 SOUTH ELEVATION**  
 SCALE: 3/16" = 1'-0"

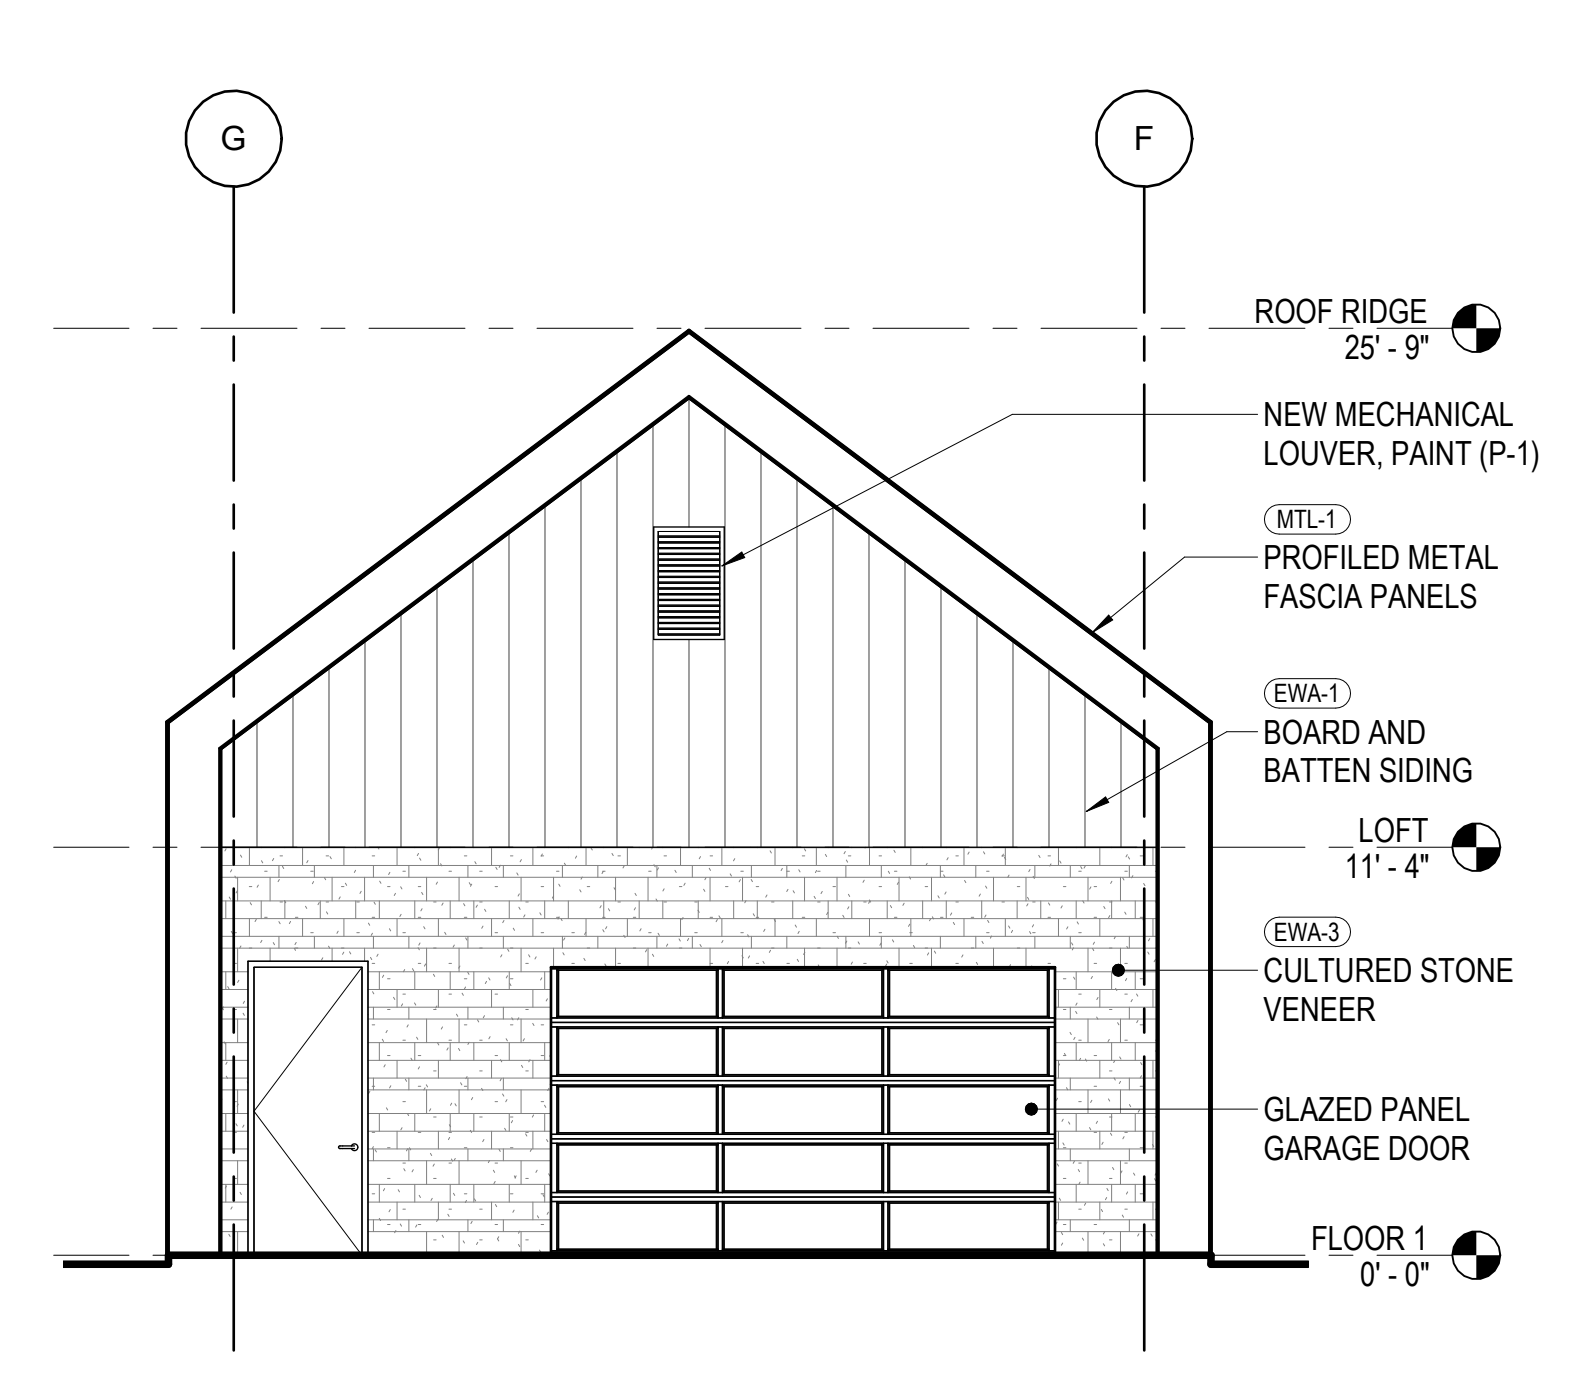

**1 EAST ELEVATION**  
 SCALE: 3/16" = 1'-0"

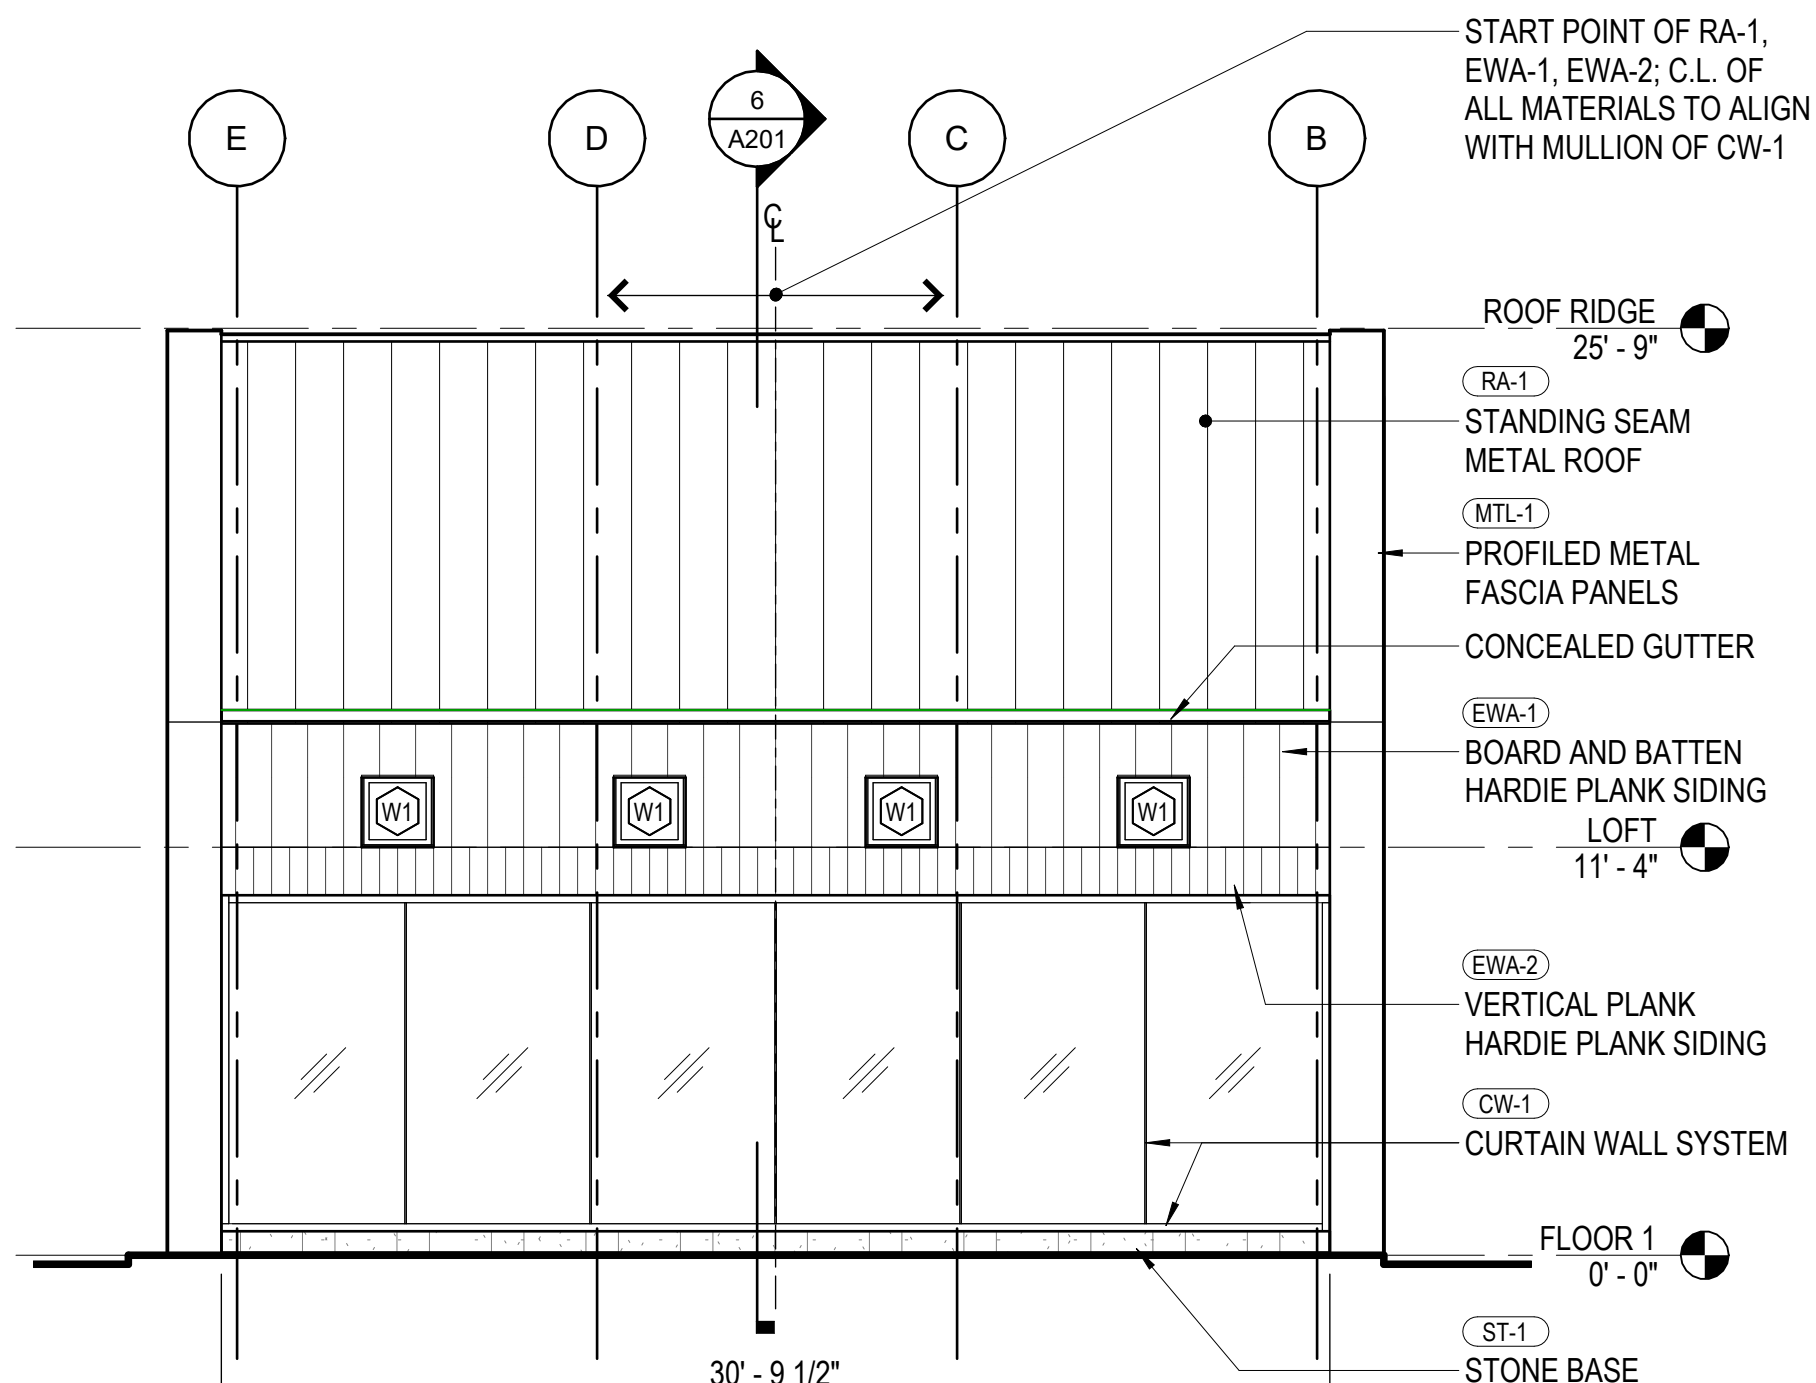

**2 NORTH ELEVATION**  
 SCALE: 3/16" = 1'-0"

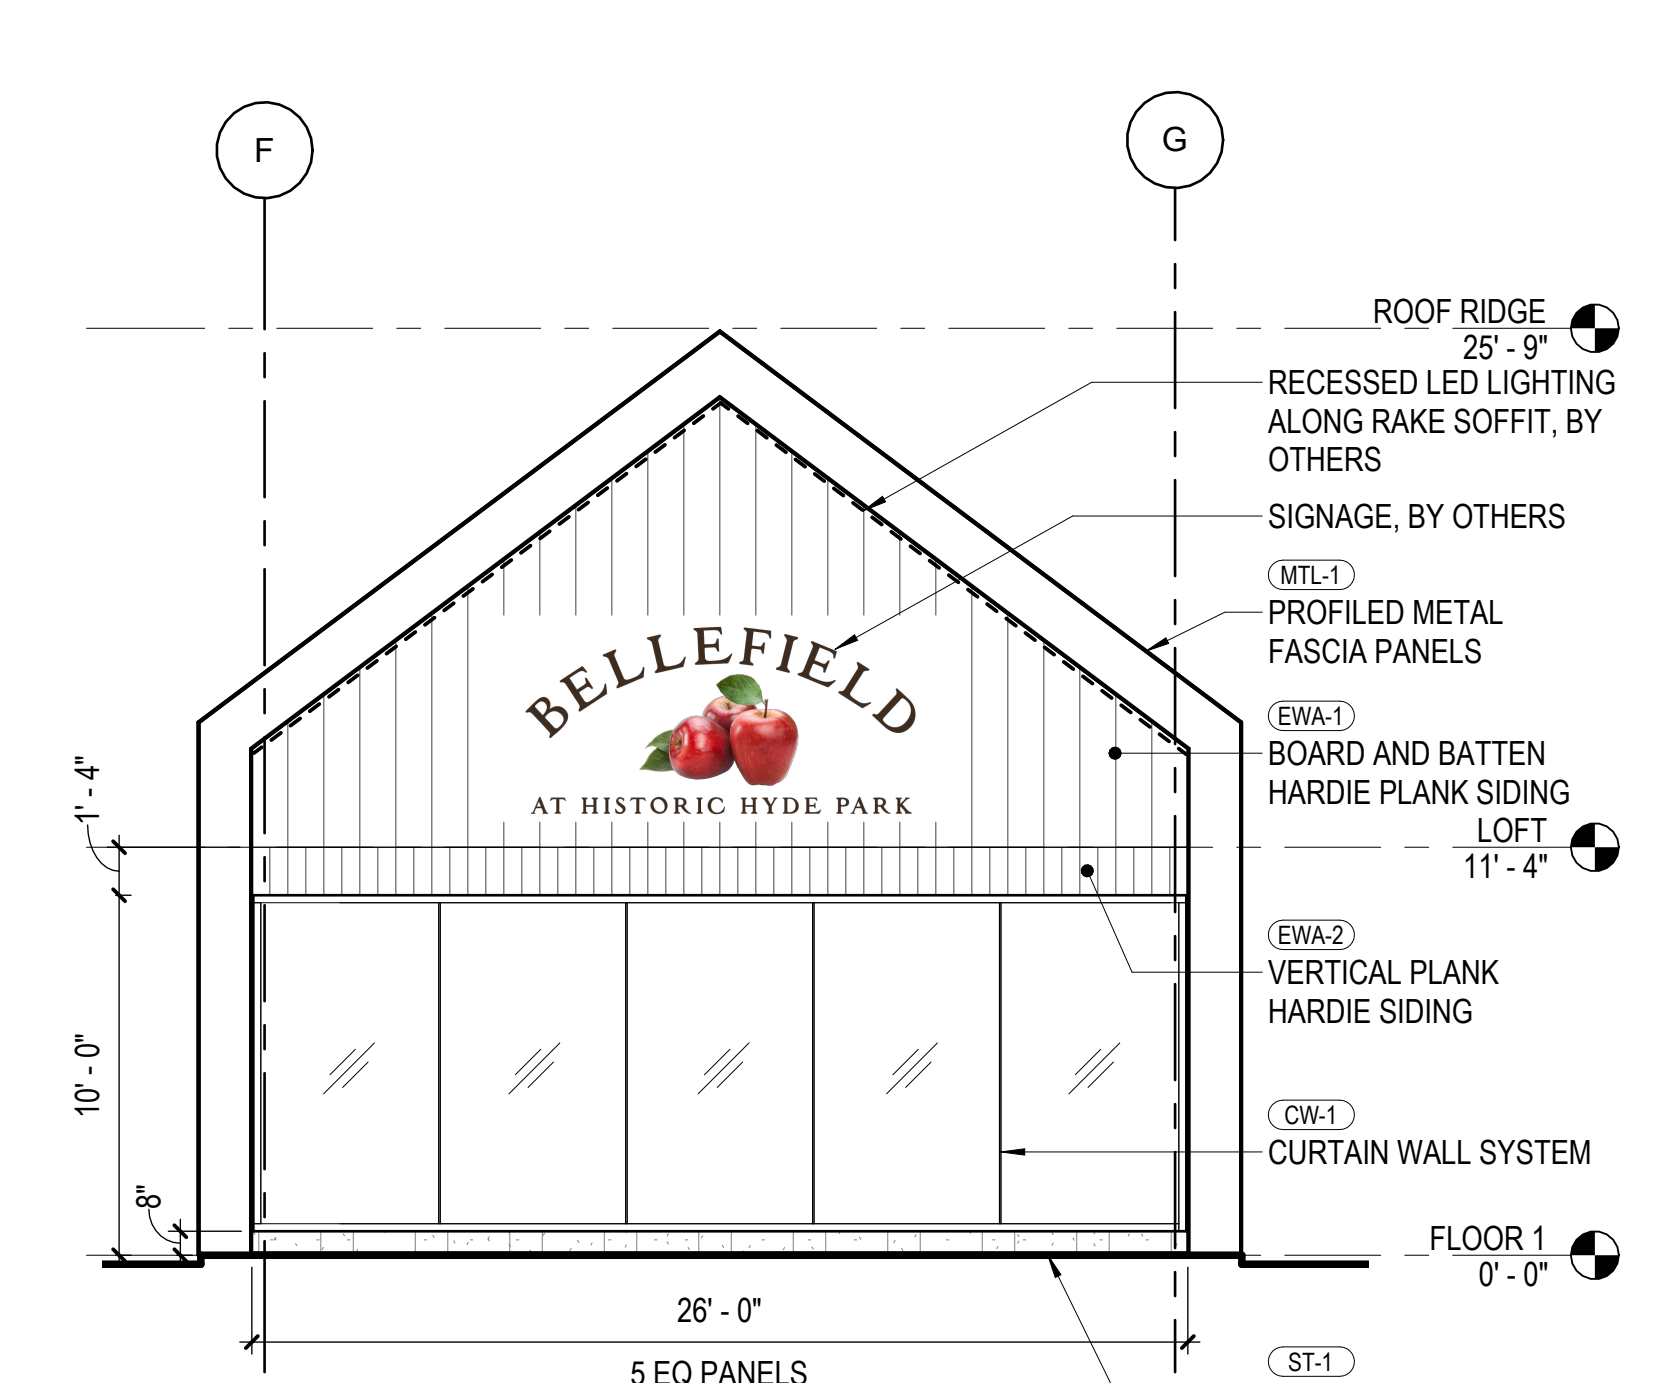

**4 WEST ELEVATION**  
 SCALE: 3/16" = 1'-0"

NO.	REVISION/SUBMISSION:	DATE:

STAMP SEAL:

DRAWN BY:	REVIEWED BY:	DATE:
Author	Approver	5/30/2023

**BUILDING ELEVATIONS & SECTIONS**

DRAWING NUMBER:

**A201**

PROJECT NUMBER: 22033