


MAG DESIGNS
 100 FULTON AVE., SUITE 200
 NEW YORK, NY 10005
 P: (866) 465-5389 F: (866) 465-5389

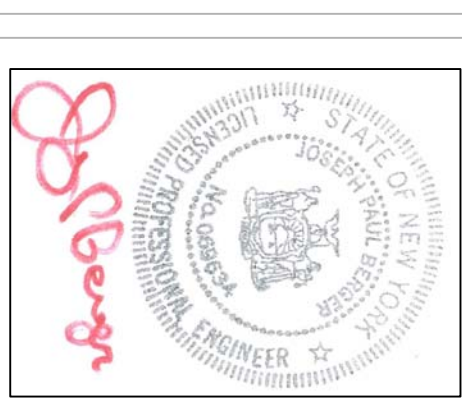

SITE CIVIL ENGINEER
 BERGER ENGINEERING
 AND SURVEYING PLLC
 100 FULTON AVE., SUITE 200
 NEW YORK, NY 10005
 P: (866) 465-5389 F: (866) 465-5389

SURVEOR
 LAND SURVEYOR
 6 MAN STREET
 HYDE PARK, NY 12538
 845-254-8225
 dsurvey@berkco.com

BERGER ENGINEERING AND SURVEYING PLLC
 100 FULTON AVE., SUITE 200
 NEW YORK, NY 10005
 P: (866) 465-5389 F: (866) 465-5389
 www.bergerengineering.com
 BERGER ENGINEERING AND SURVEYING PLLC IS AN EQUAL OPPORTUNITY/ AFFIRMATIVE ACTION EMPLOYER. MINORITIES AND WOMEN ARE ENCOURAGED TO APPLY.

SITE PLAN - LANDSCAPE PLAN

Hudson Valley Hospice House
 542 Violet Avenue (NYS 9G) Hyde Park, New York
 Tax Parcels: 133200-6163-02-552748 & 570735
Owner / Applicant
Hudson Valley Hospice, Inc
 374 Violet Avenue, Poughkeepsie, NY 12601

REVISIONS
PER TOWN COMMENTS 11/03/20
PER TOWN COMMENTS 01/19/21
PER TOWN COMMENTS 02/19/21
PER TOWN COMMENTS 03/23/21
PER TOWN COMMENTS 04/06/21






COPYRIGHT:
 This drawing is the property of the Architect and is not to be reproduced, stored in a retrieval system, or transmitted in any form or by any means, electronic, mechanical, photocopying, recording, or by any information storage and retrieval system, without the prior written permission of the Architect.

FILE: D:\08\28-20 Job: HVH01
 Scale: 1" = 30'-0"

SP-04

PLANT LEGEND:

SYMBOL	COMMON NAME	LATIN NAME	PLANTING SIZE	MATURE SIZE	NO. OF PROPOSED
A11	RED CEDAR	LIQUIDEBRIS VIRGINIANA	4' HEIGHT	40'-50' HEIGHT	15
A12	WALNUT DOWNWOOD	JUGLANS NIGRA	1-2" CAL.	18'-25' HEIGHT	12
A13	BOWWOOD	BIXYA SEMPERVIRENS	1-2" CAL.	2'-4' HEIGHT	35
A14	LLAC	SYRIACA RETICULATA	3' HEIGHT	50'-80' HEIGHT	4
A14	LLAC	SYRIACA VILLOSIS	4' HEIGHT	20'-40' HEIGHT	18
A14	FED MAPLE	ACER RUBRUM	3' HEIGHT	10'-13' HEIGHT	9
A14	OCTOBER GLORY	ACER OCTOBER GLORY	1.5-2" CAL.	40'-50' HEIGHT	1
A14	SHABARK HICKORY	CARYA OVATA	1.5-2" CAL.	60'-80' HEIGHT	4
A14	STORM MANHOLE				4

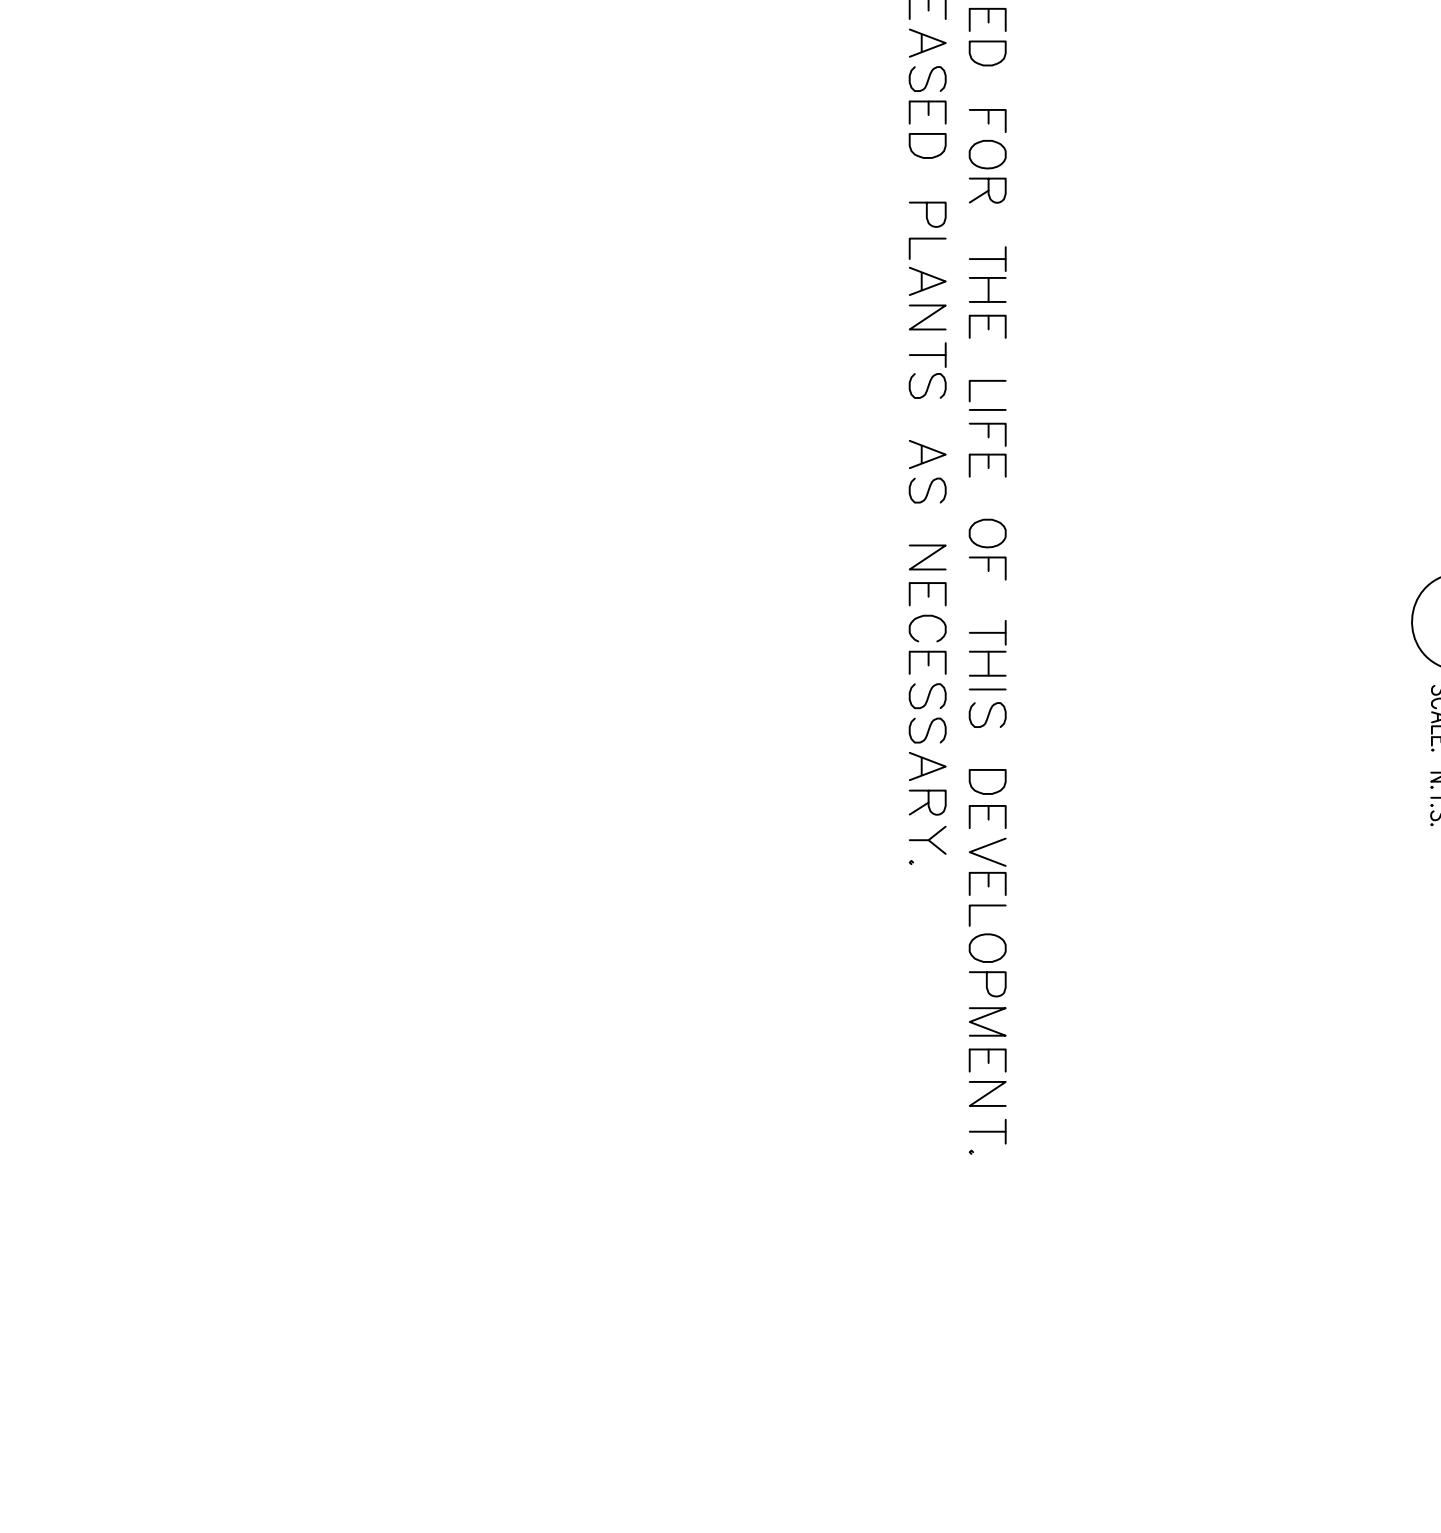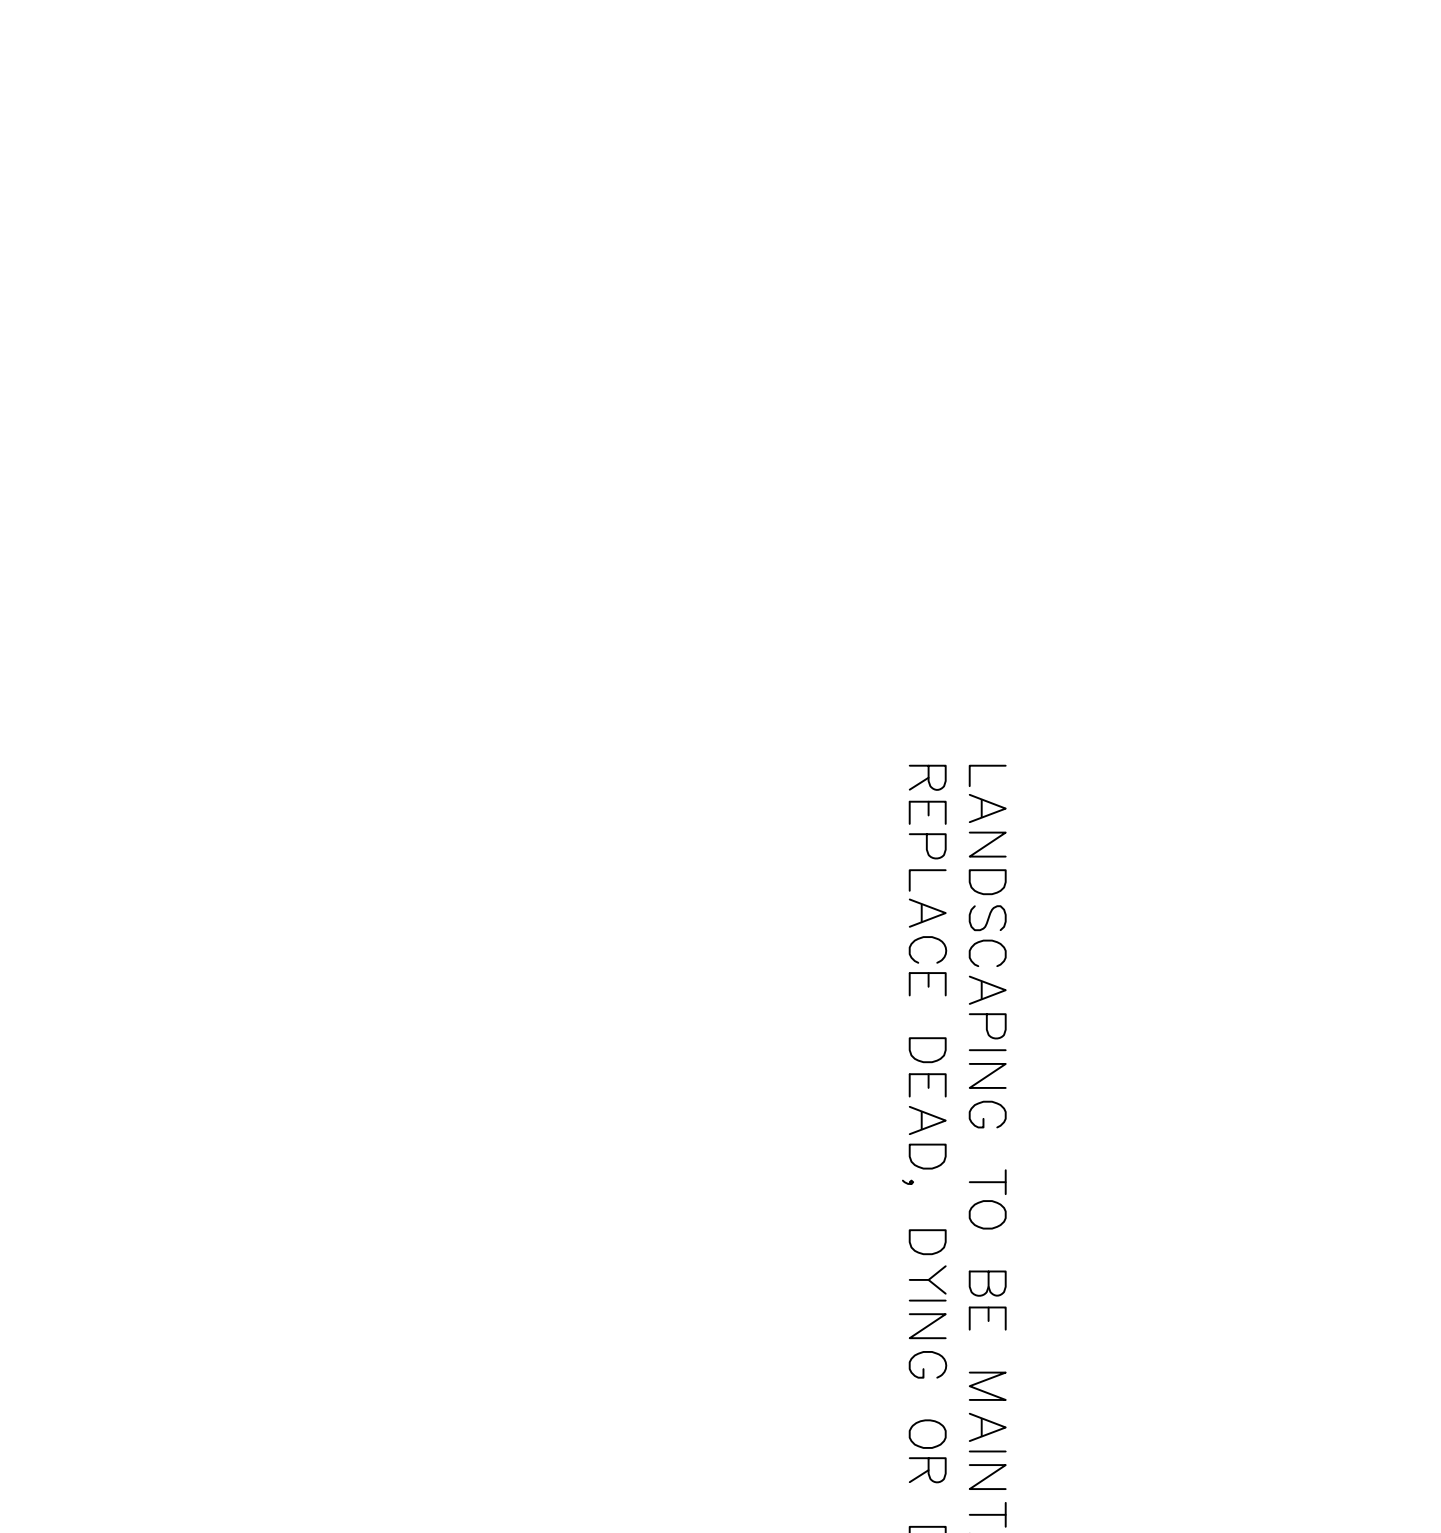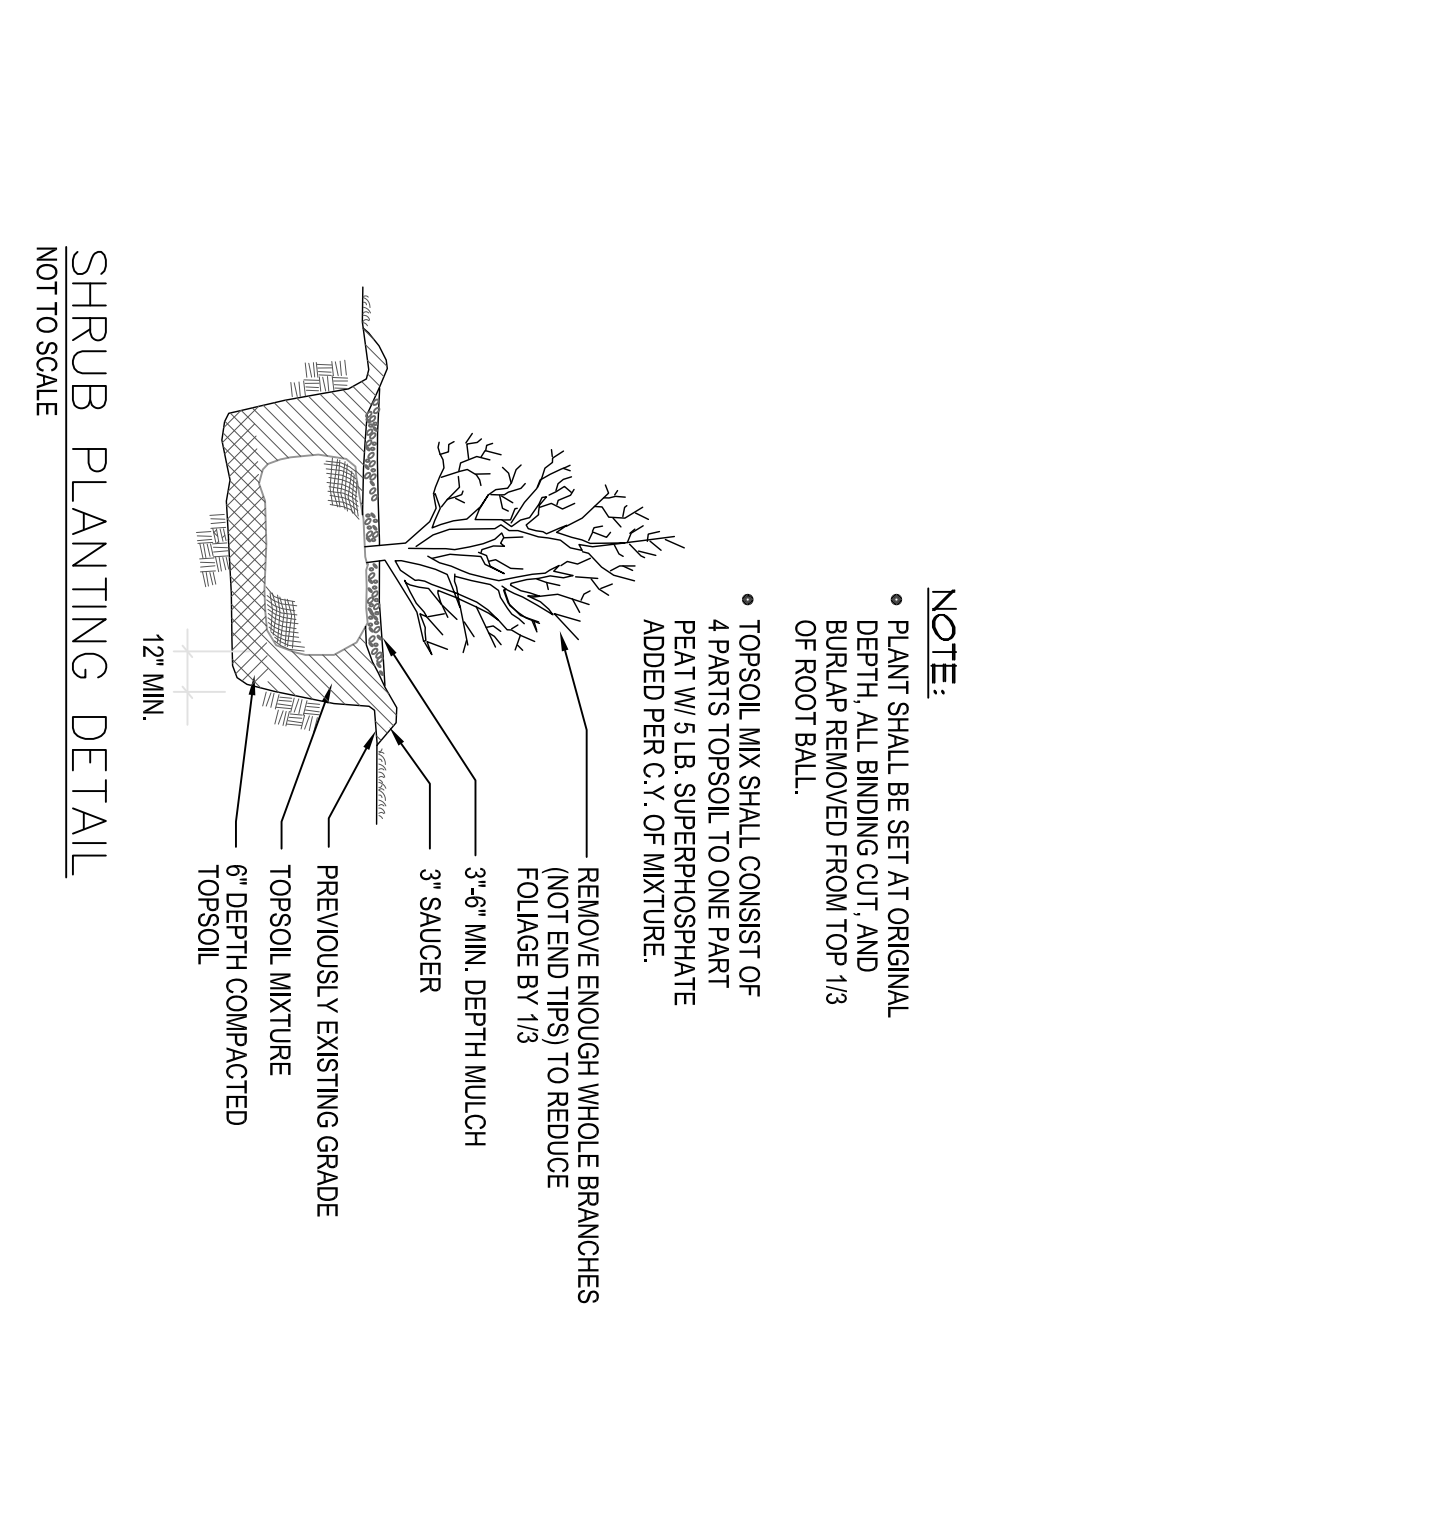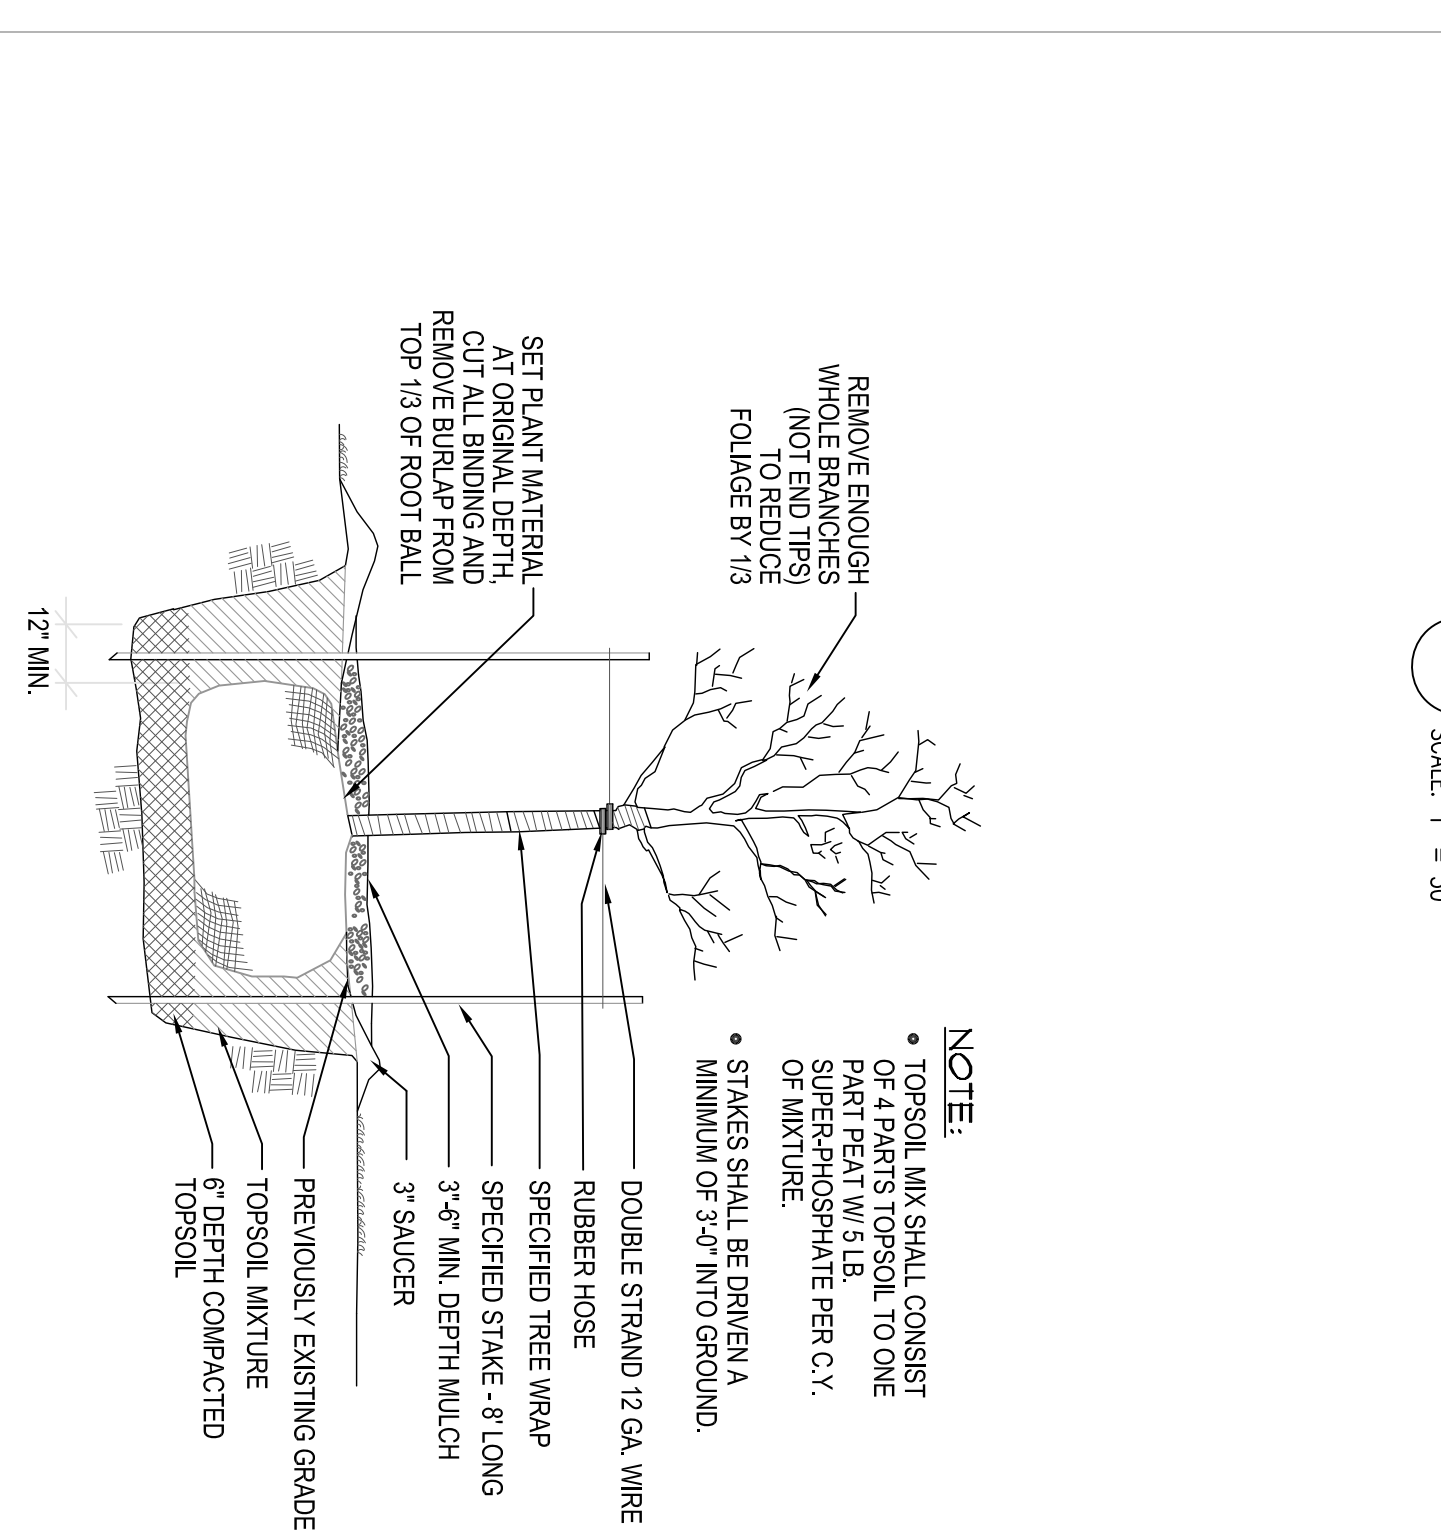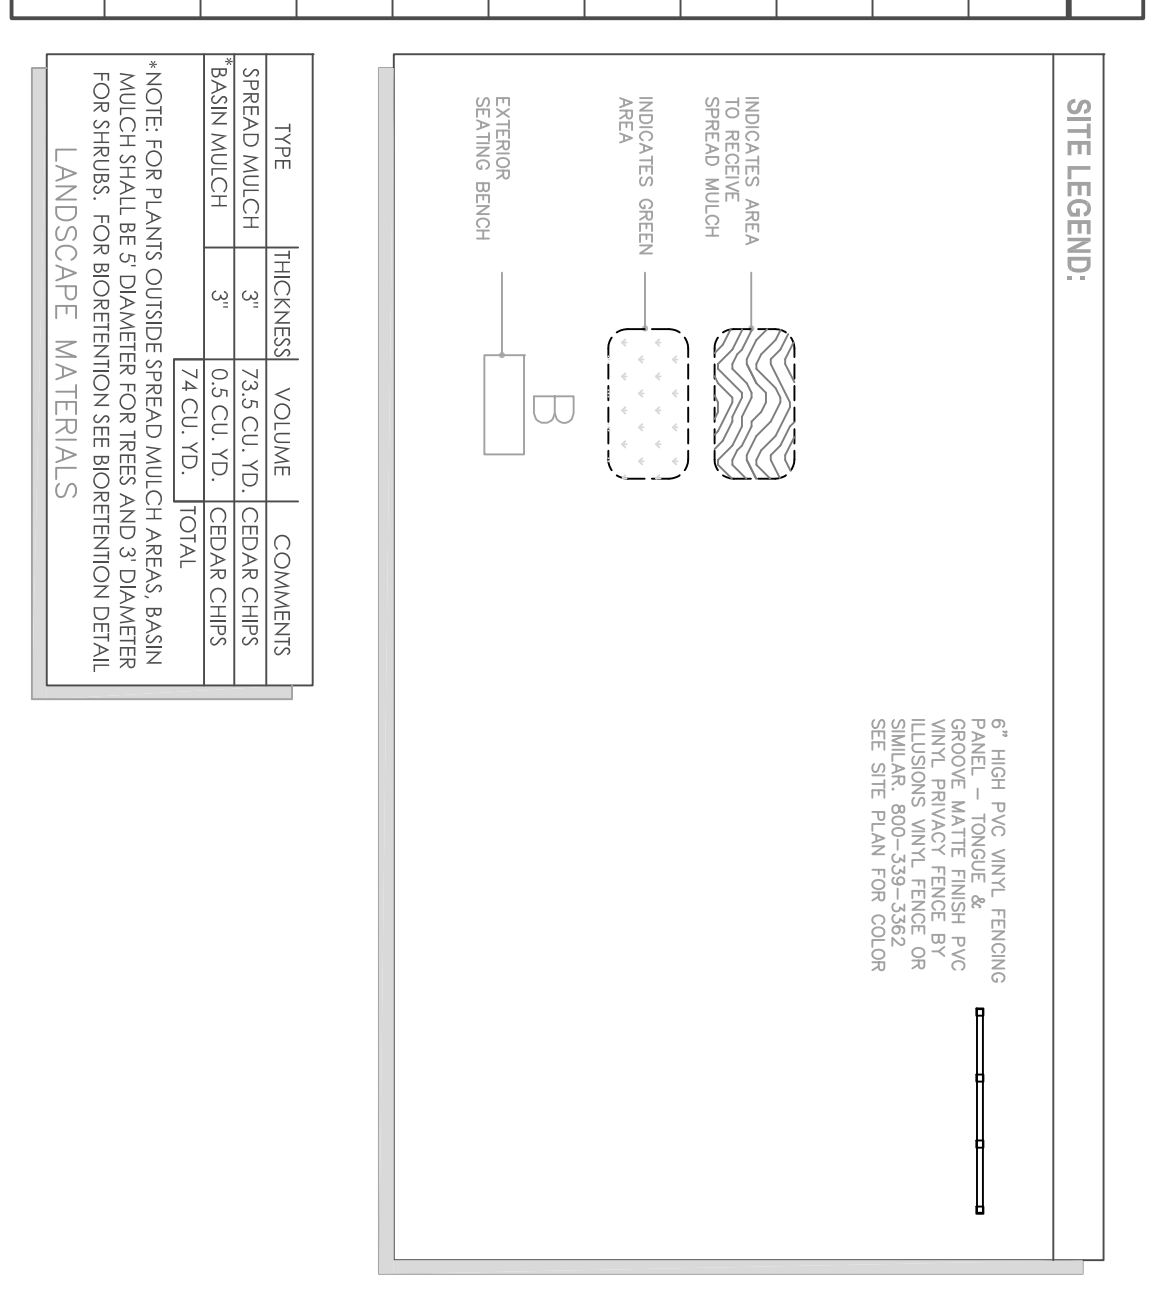

LANDSCAPING TO BE MAINTAINED FOR THE LIFE OF THIS DEVELOPMENT. REPLACE DEAD, DYING OR DISEASED PLANTS AS NECESSARY.