




FOR COLOR REFERENCE ONLY

LANDSCAPING NOT REPRESENTATIVE

All quotation drawings are preliminary only,  
not to be used for installation of any kind.

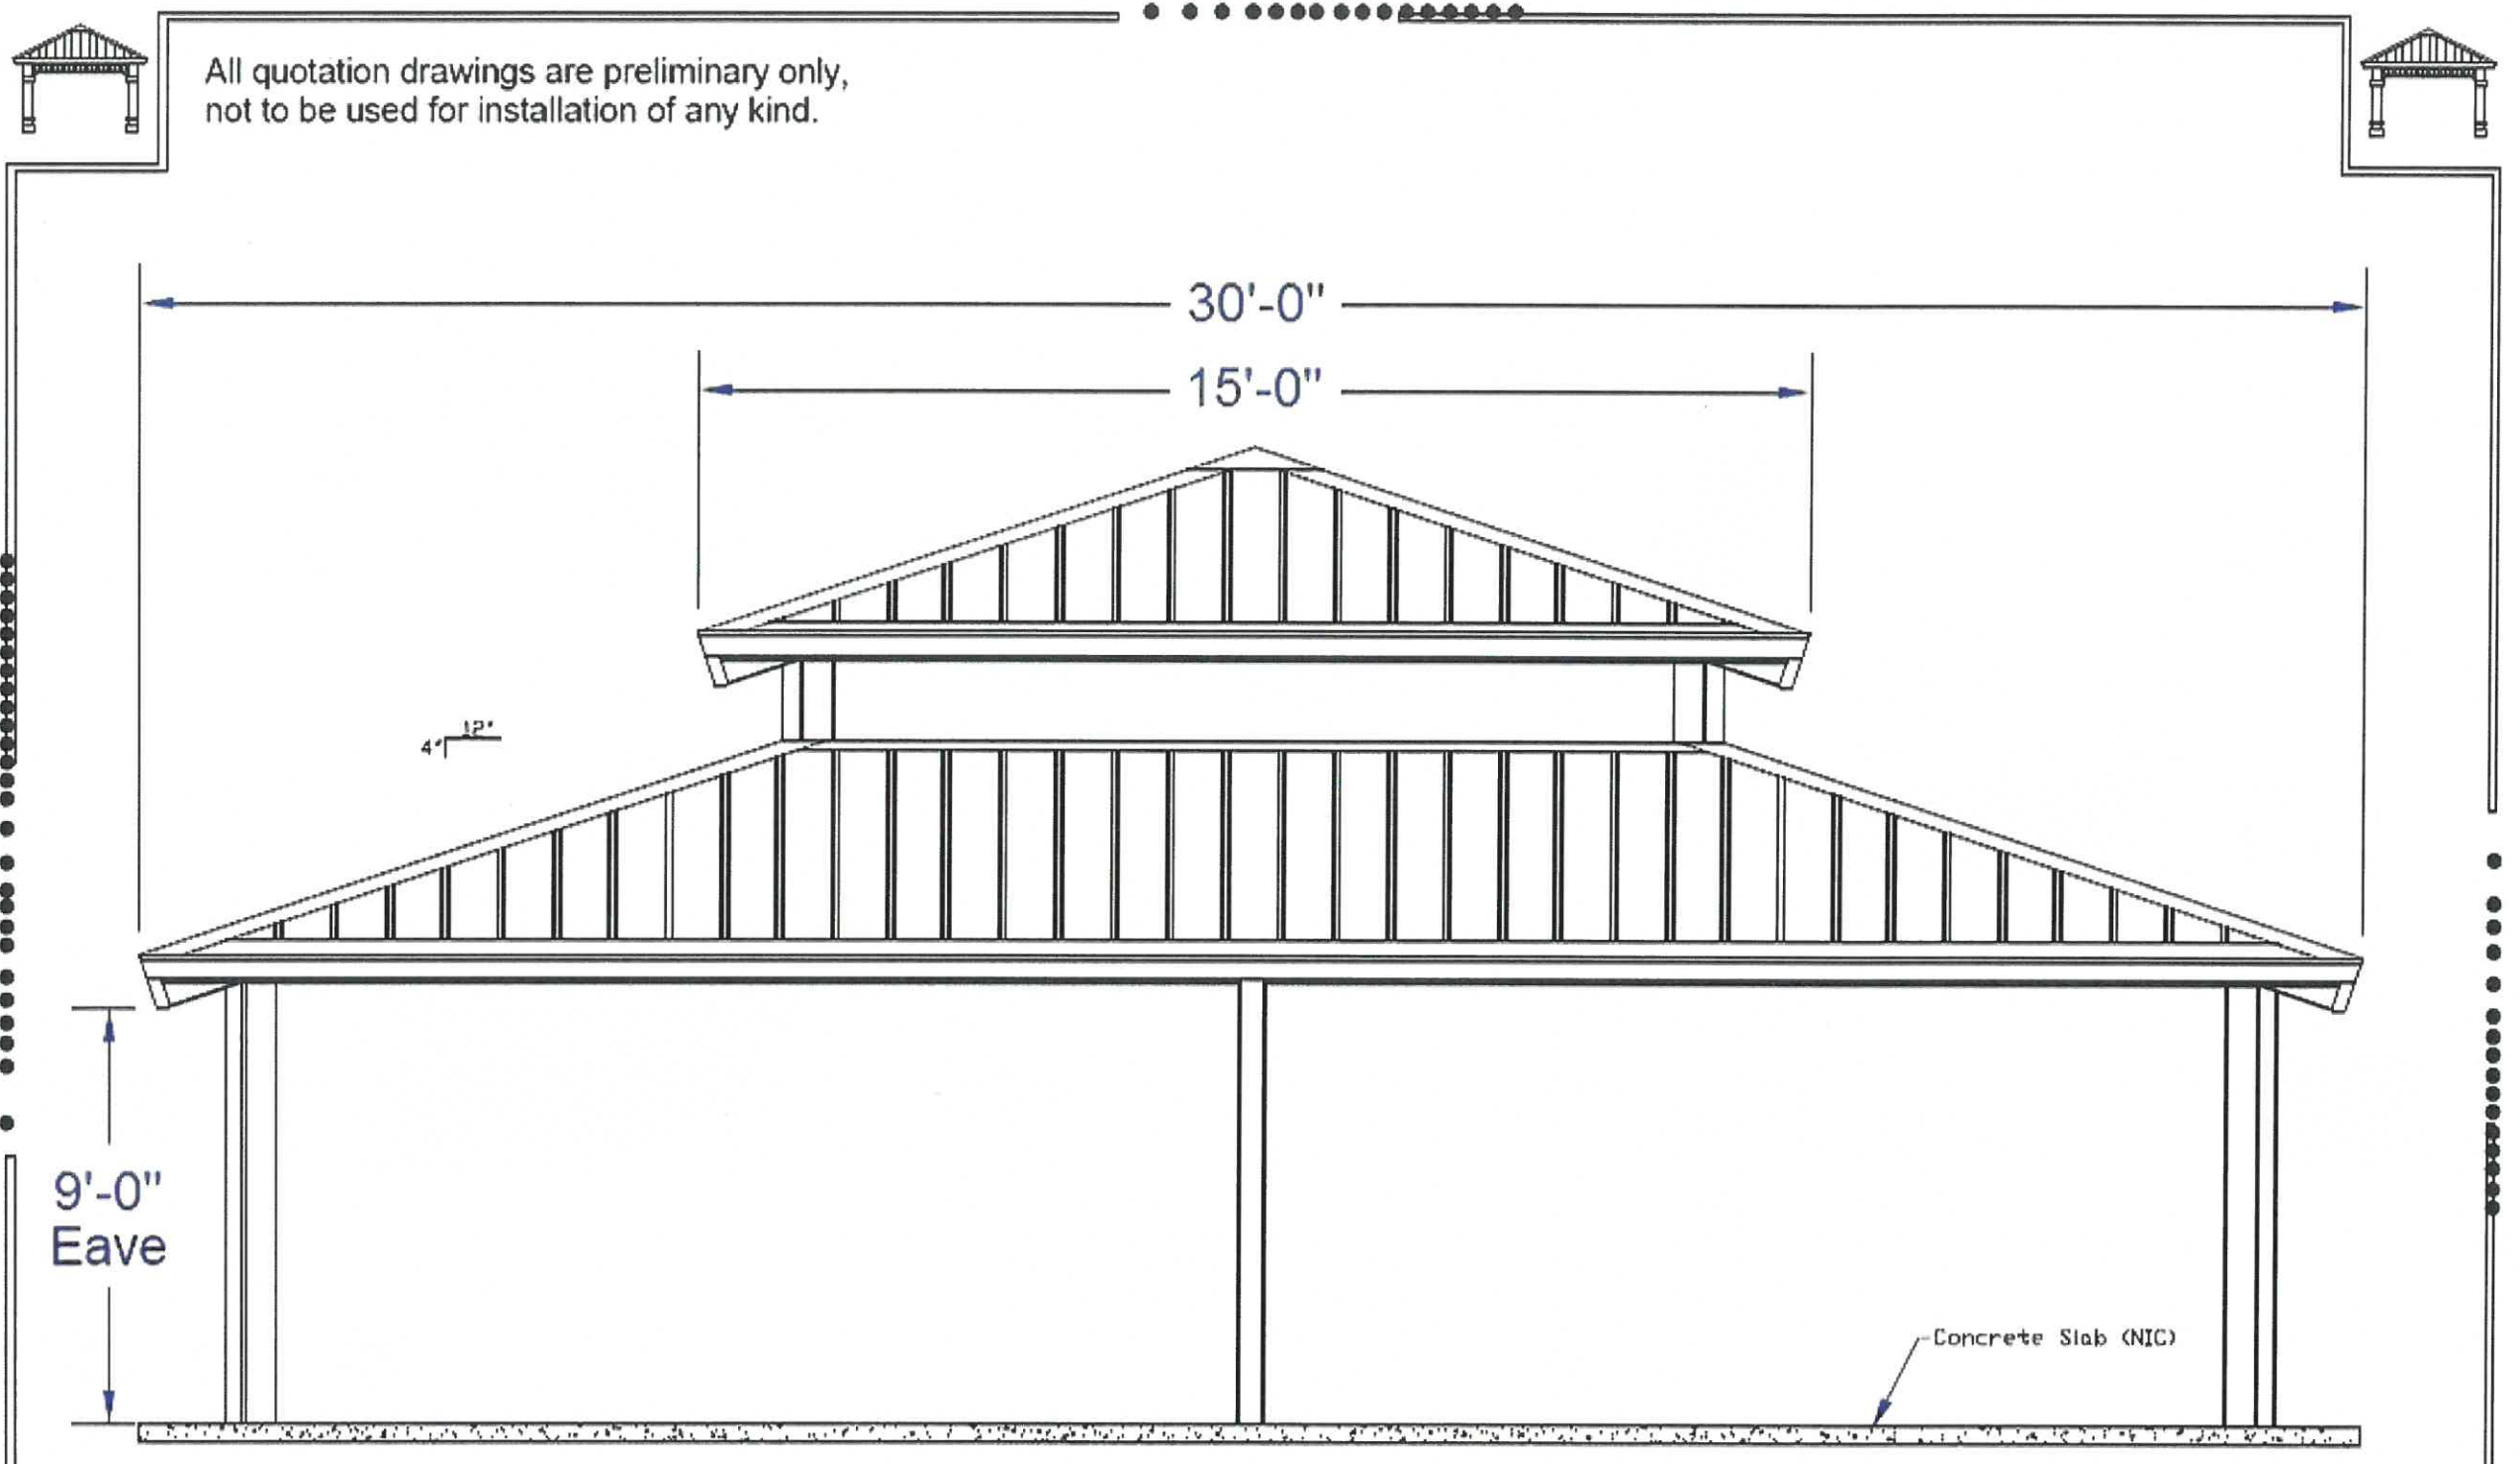

TITLE: Elevation

DRAWN BY: M.R.I.

DATE: 08/31/15

1050 Columbia Drive  
Carrollton, GA 30117



MODEL: (AS) Square Duo-Top Structure

Ph: 1-800-327-8774  
Fx: 770-214-0747

SHEET: 1

QUOTE #: 76772