

ROOF SHEETING PLAN

PANELS: 24 GA. STANDINGSEAM360 - GALVALUME

**ROOF MATERIAL: GALVALUME
- ALUMINUM-ZINC ALLOY
COATED SHEET STEEL
COLOR - WARM WHITE**

**LOADING
DOCK**

NORTH

DO NOT USE FOR FINAL CONSTRUCTION

5/23/2019 6:51 AM

PRELIMINARY ROOF SHEETING PLAN

QUOTE NUMBER:

5-23-19

RS1

PROJECT NAME:

**GLEASON PHASE 2
ARLINGTON, NY**

CUSTOMER NAME:

**THOMAS GLEASON
POUGHKEEPSIE, NY**




Drawing Generated By
eQuote




AC 672

KEY PLAN

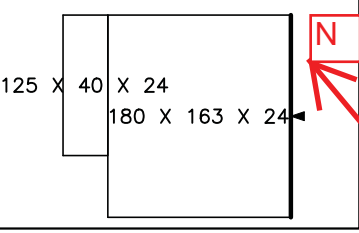

FRAMED OPENING SCHEDULE					
ID	QTY	WIDTH	HEIGHT	SILL HEIGHT	LOCATED
1	2	3'-4 1/2"	7'-2 1/4"	0'-0"	FACTORY

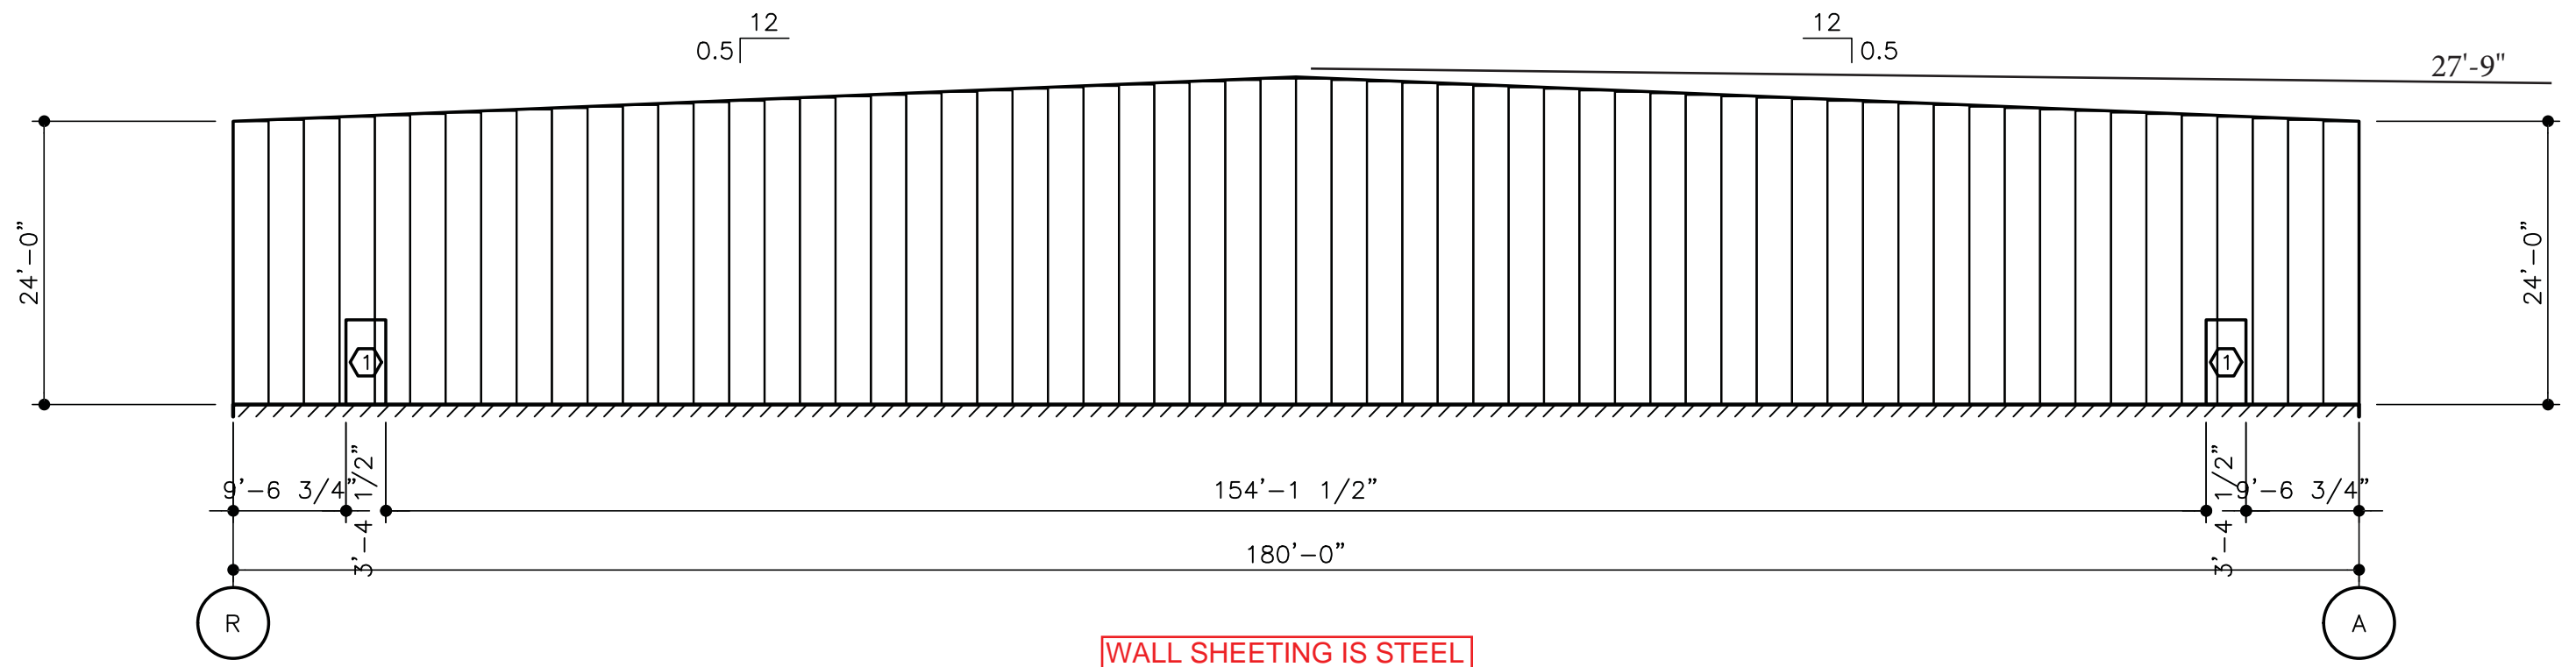


WALL SHEETING IS STEEL

WALL SHEETING ELEVATION AT LINE 10

PANELS: 26 GA. Architectural III – SURREY BEIGE


LOOKING NORTHWEST AT SOUTHEAST SIDE OF BUILDING (VIEW FROM ENTRANCE DRIVE)

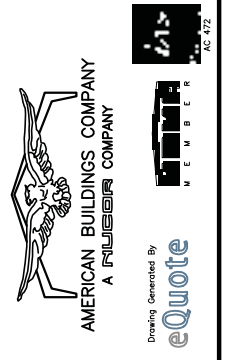



PROJECT NAME:
GLEASON PHASE 2
ARLINGTON, NY
CUSTOMER NAME:
THOMAS GLEASON
POUGHKEEPSIE, NY

DO NOT USE FOR FINAL CONSTRUCTION
SHEET TITLE: 5/23/2019 6:51 AM
PRELIMINARY SHEETING ELEVATIONS
SHEET NUMBER: WS7
QUOTE NUMBER: 5-23-19

KEY PLAN

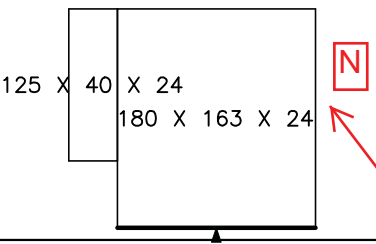

FRAMED OPENING SCHEDULE					
ID	QTY	WIDTH	HEIGHT	SILL HEIGHT	LOCATED
1	1	16'-0"	14'-0"	0'-0"	FACTORY

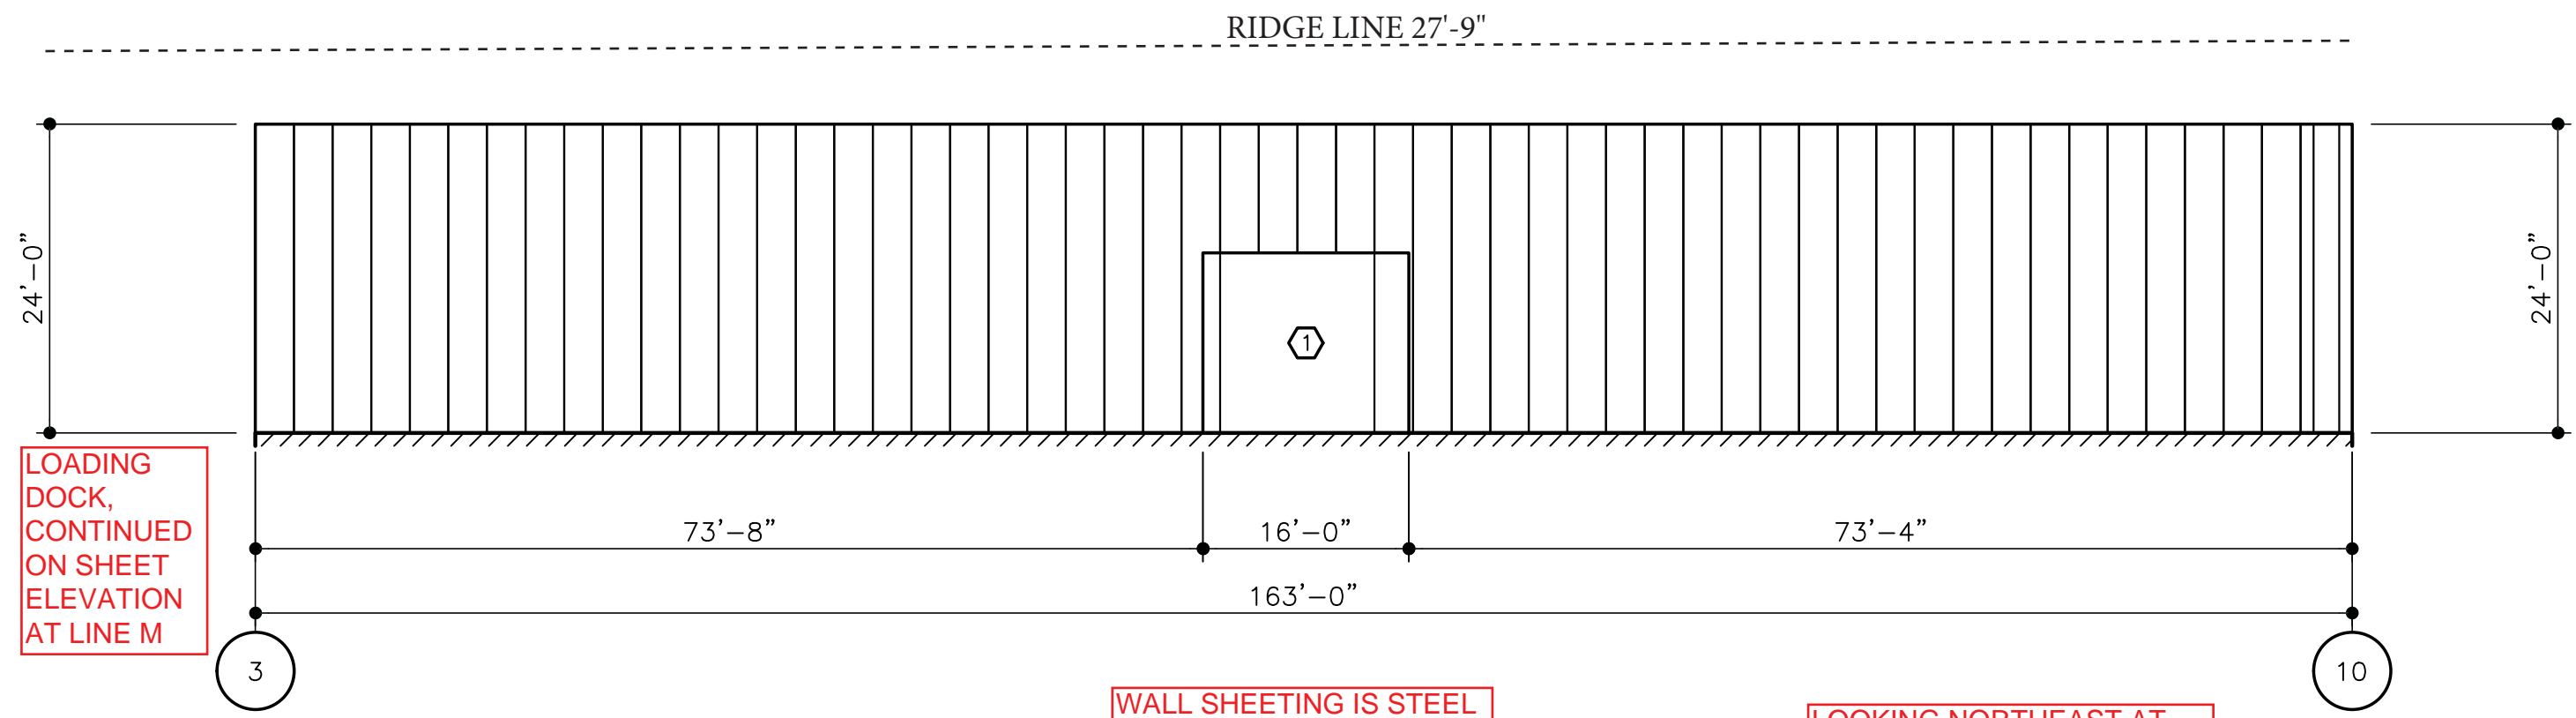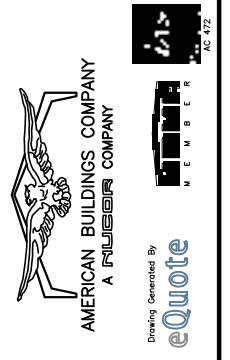

WALL SHEETING IS STEEL

WALL SHEETING ELEVATION AT LINE R


PANELS: 26 GA. Architectural III - SURREY BEIGE

PROJECT NAME:
GLEASON PHASE 2
ARLINGTON, NY
CUSTOMER NAME:
THOMAS GLEASON
POUGHKEEPSIE, NY

DO NOT USE FOR FINAL CONSTRUCTION


SHEET TITLE: 5/23/2019 6:51 AM
PRELIMINARY SHEETING ELEVATIONS
SHEET NUMBER: WS6 QUOTE NUMBER: 5-23-19

KEY PLAN

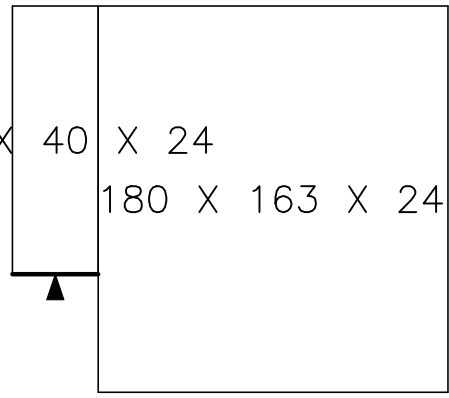


FRAMED OPENING SCHEDULE

ID	QTY	WIDTH	HEIGHT	SILL HEIGHT	LOCATED
1	2	14'-0"	14'-0"	0'-0"	FACTORY

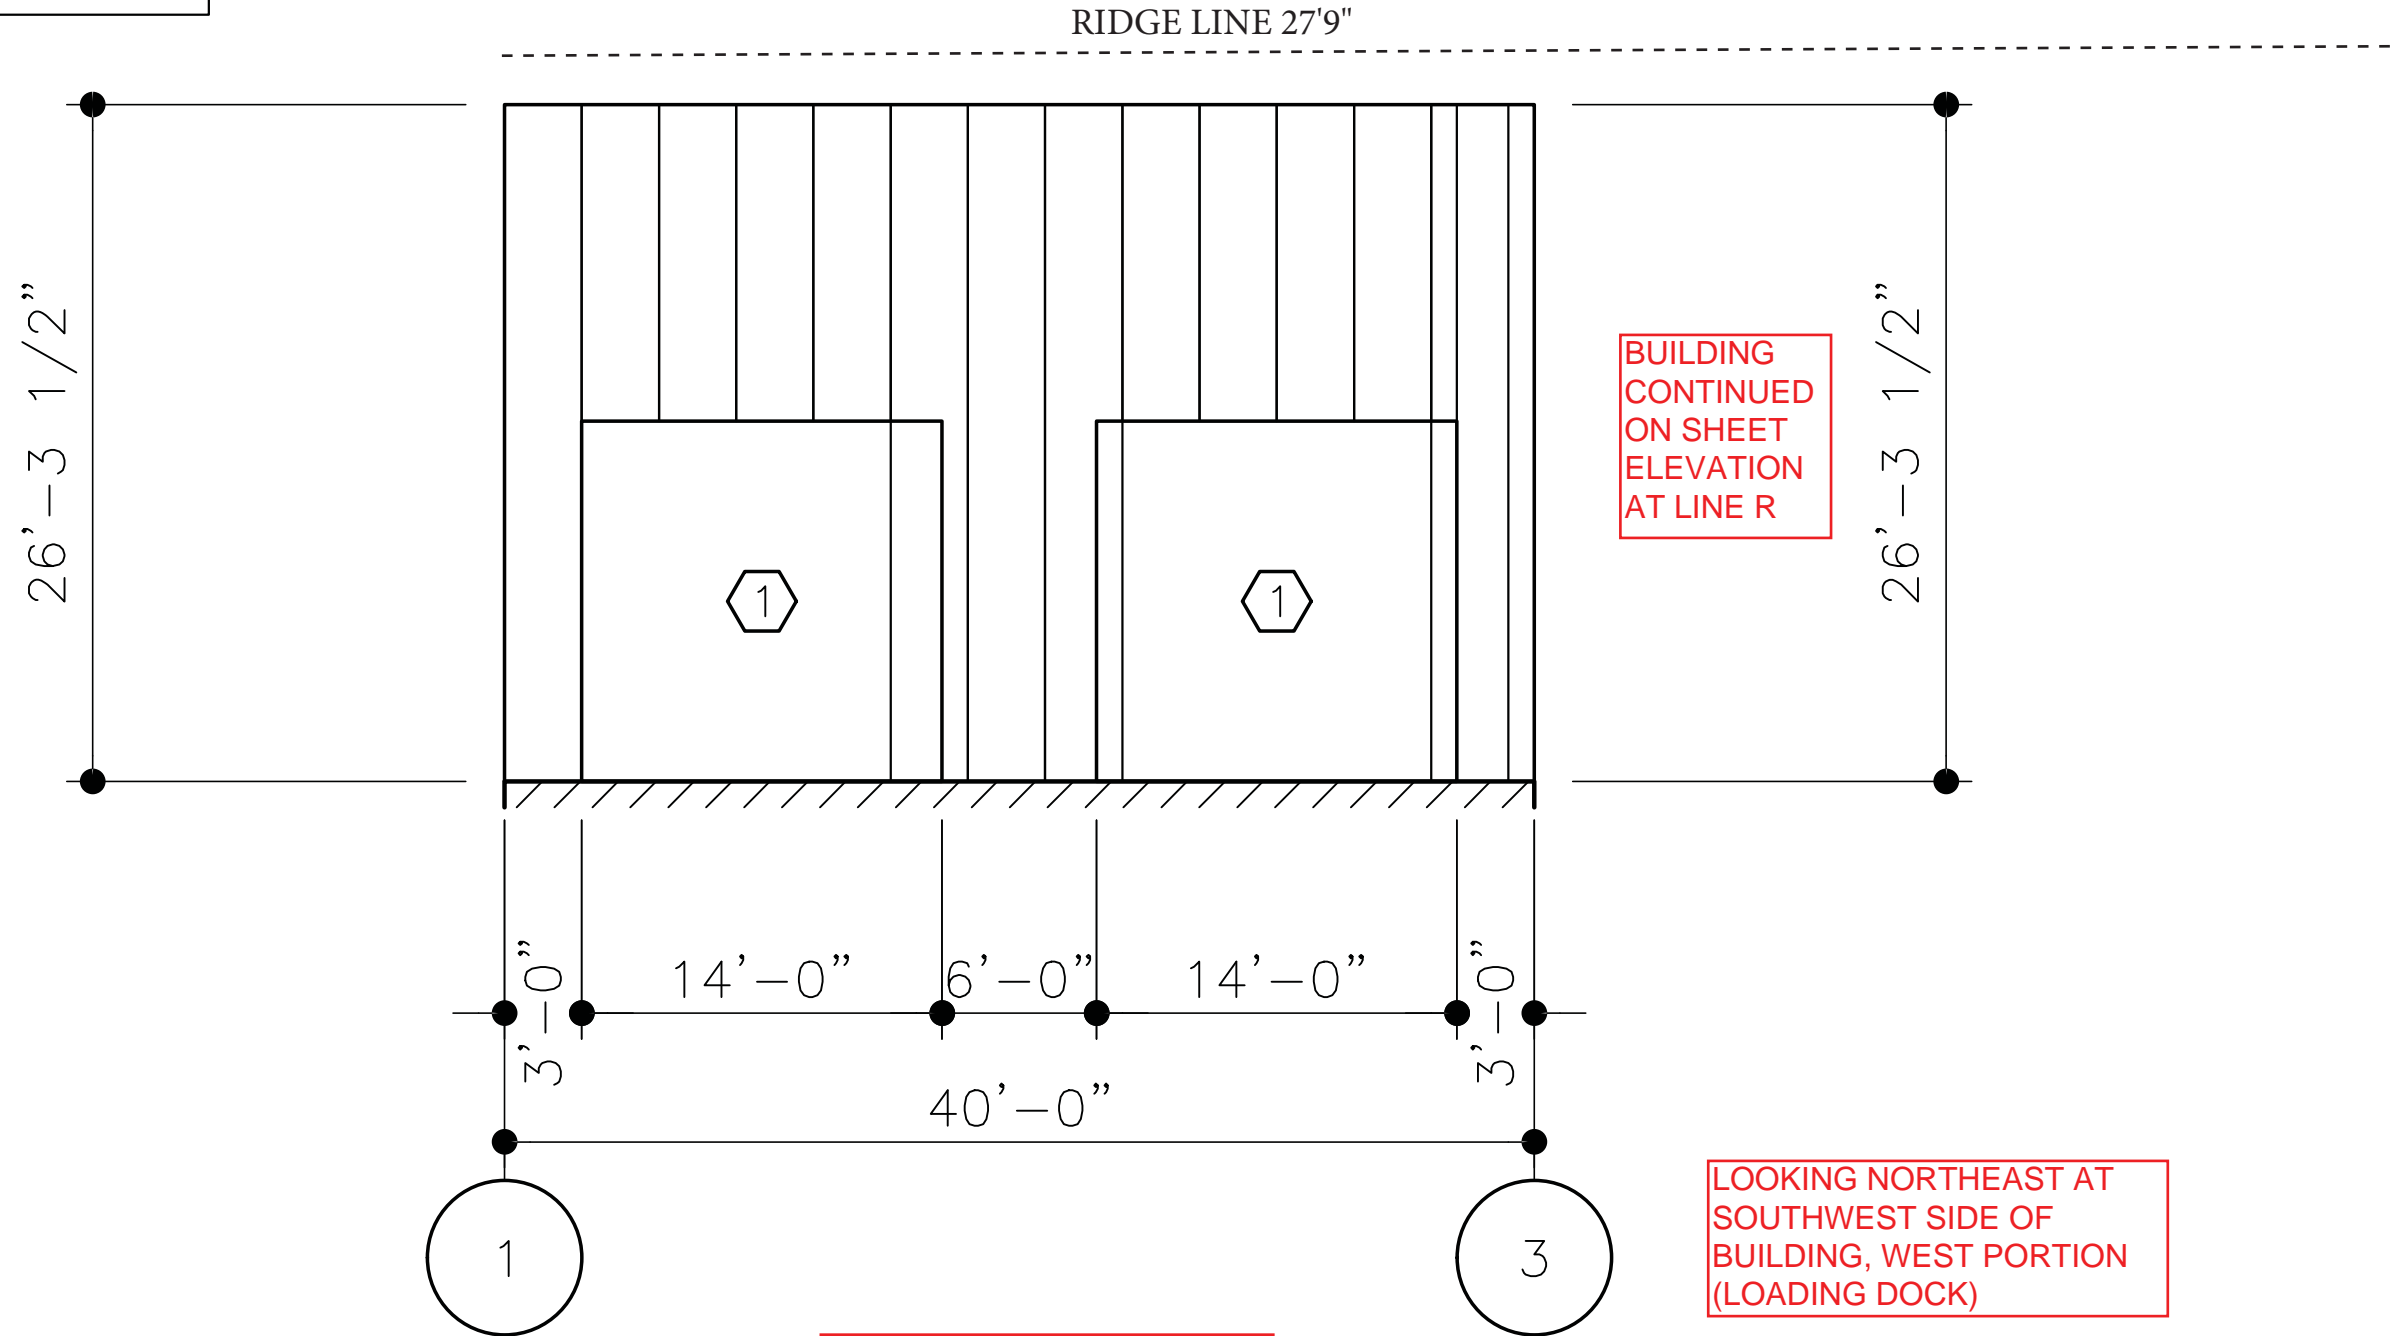

WALL SHEETING ELEVATION AT LINE M


PANELS: 26 GA. Architectural III – SURREY BEIGE

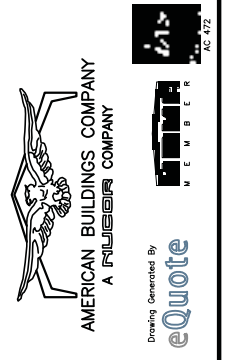


PROJECT NAME:
GLEASON PHASE 2
ARLINGTON, NY
CUSTOMER NAME:
THOMAS GLEASON
POUGHKEEPSIE, NY

DO NOT USE FOR FINAL CONSTRUCTION
5/23/2019 6:51 AM
PRELIMINARY SHEETING ELEVATIONS
SHEET NUMBER: WS12
QUOTE NUMBER: 5-23-19

KEY PLAN

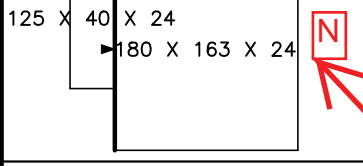

THIS IS PORTION OF BUILDING HIDDEN BY LINE 1

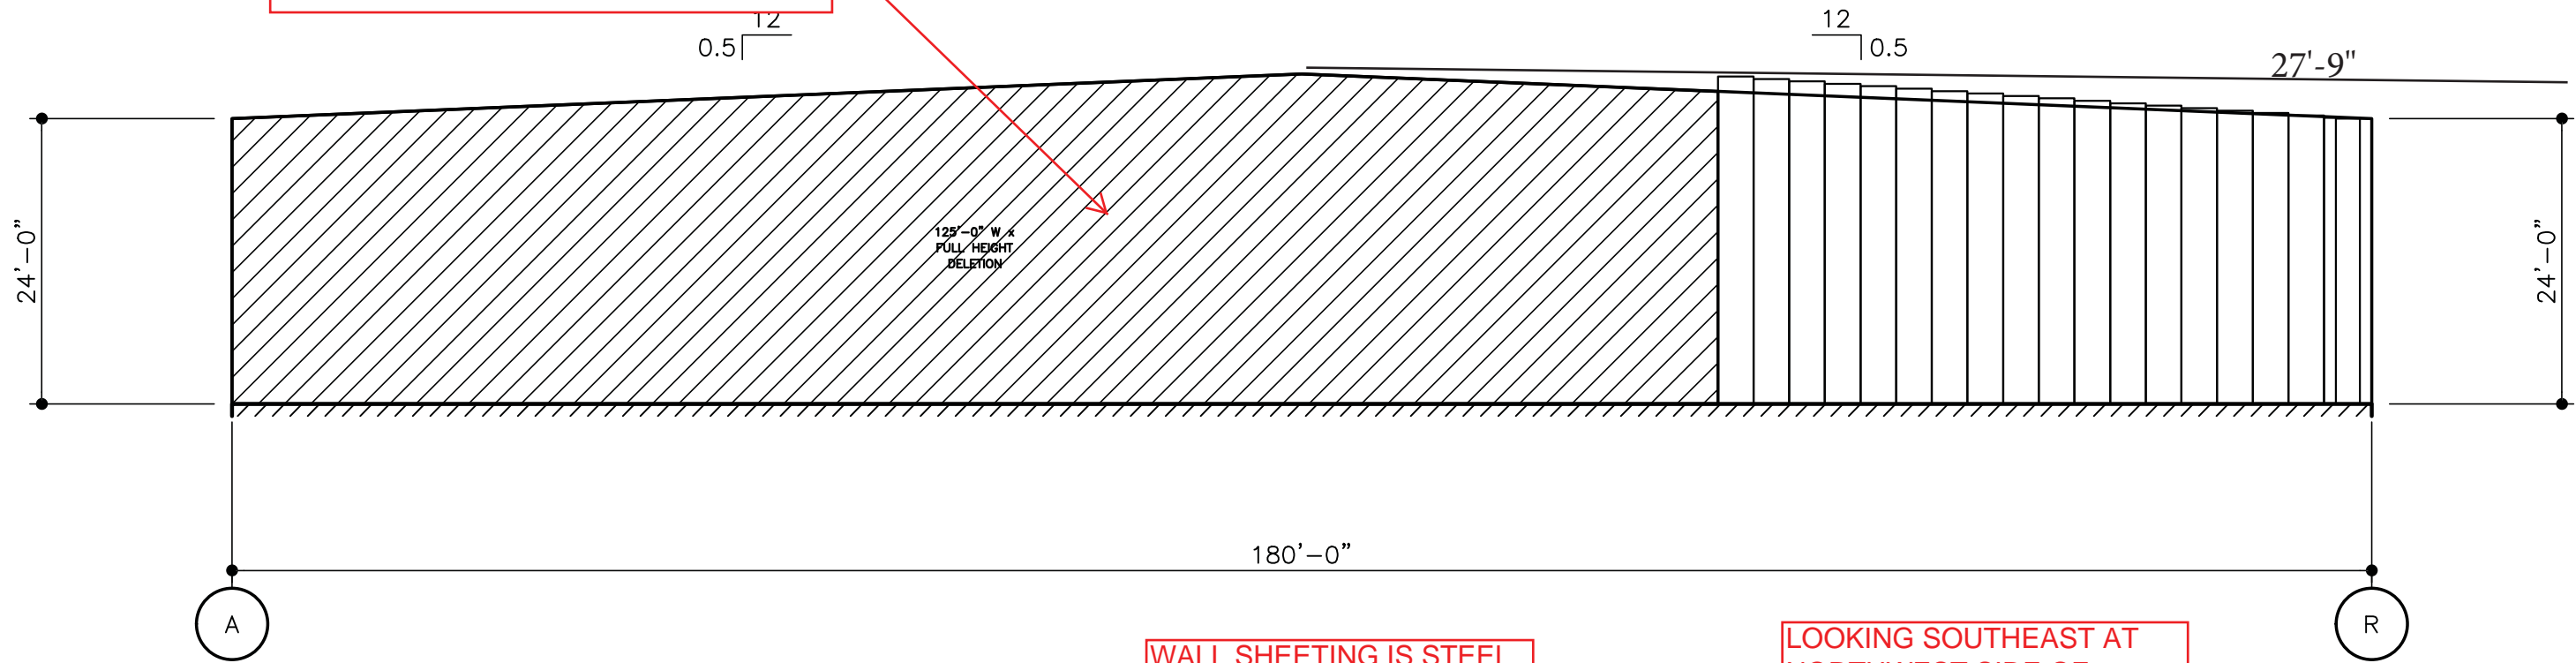


WALL SHEETING IS STEEL

WALL SHEETING ELEVATION AT LINE 3

PANELS: 26 GA. Architectural III - SURREY BEIGE

LOOKING SOUTHEAST AT NORTHWEST SIDE OF BUILDING, SOUTHWEST PORTION (FACE ALONG LOADING DOCK)

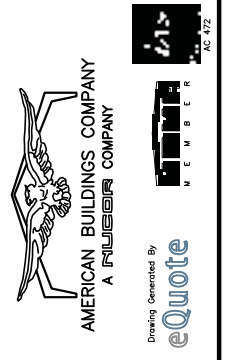

PROJECT NAME:
GLEASON PHASE 2
ARLINGTON, NY


CUSTOMER NAME:
THOMAS GLEASON
POUGHKEEPSIE, NY

DO NOT USE FOR FINAL CONSTRUCTION



SHEET TITLE: 5/23/2019 6:51 AM
PRELIMINARY SHEETING ELEVATIONS

SHEET NUMBER: WS5
QUOTE NUMBER: 5-23-19

KEY PLAN

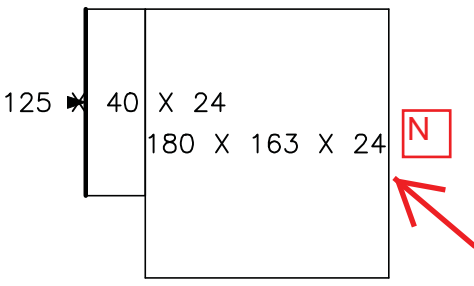

FRAMED OPENING SCHEDULE					
ID	QTY	WIDTH	HEIGHT	SILL HEIGHT	LOCATED
1	2	3'-4"	7'-2"	0'-0"	FACTORY

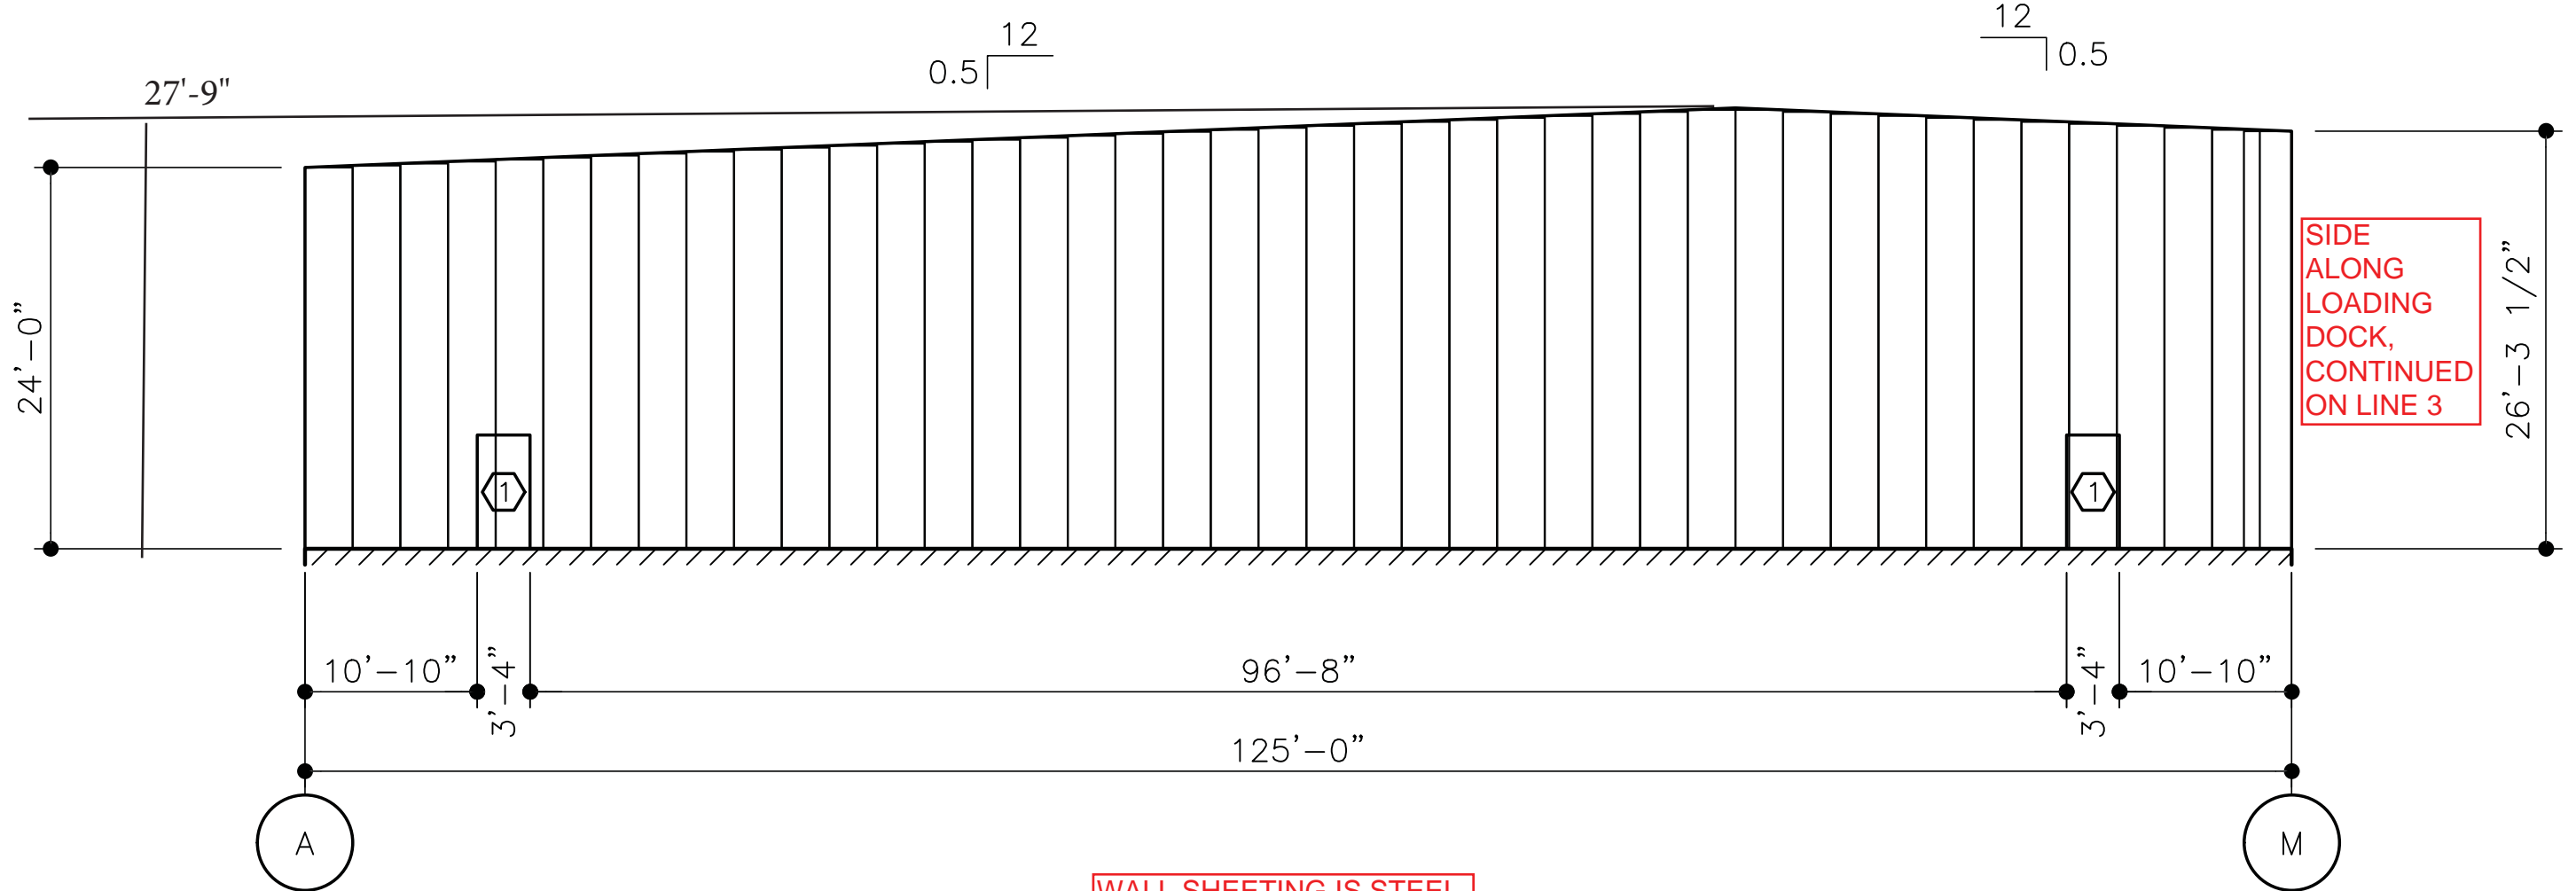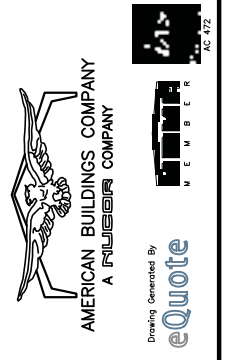

WALL SHEETING ELEVATION AT LINE 1

PANELS: 26 GA. Architectural III – SURREY BEIGE




WALL SHEETING IS STEEL

LOOKING SOUTHEAST AT
NORTHWEST SIDE OF
BUILDING, NORTH PORTION

PROJECT NAME:
GLEASON PHASE 2
ARLINGTON, NY
CUSTOMER NAME:
THOMAS GLEASON
POUGHKEEPSIE, NY

DO NOT USE FOR FINAL CONSTRUCTION
SHEET TITLE:
5/23/2019 6:51 AM
PRELIMINARY SHEETING ELEVATIONS
SHEET NUMBER:
WS11
QUOTE NUMBER:
5-23-19

FRAMED OPENING SCHEDULE					
ID	QTY	WIDTH	HEIGHT	SILL HEIGHT	LOCATED
1	1	16'-0"	14'-0"	0'-0"	FACTORY

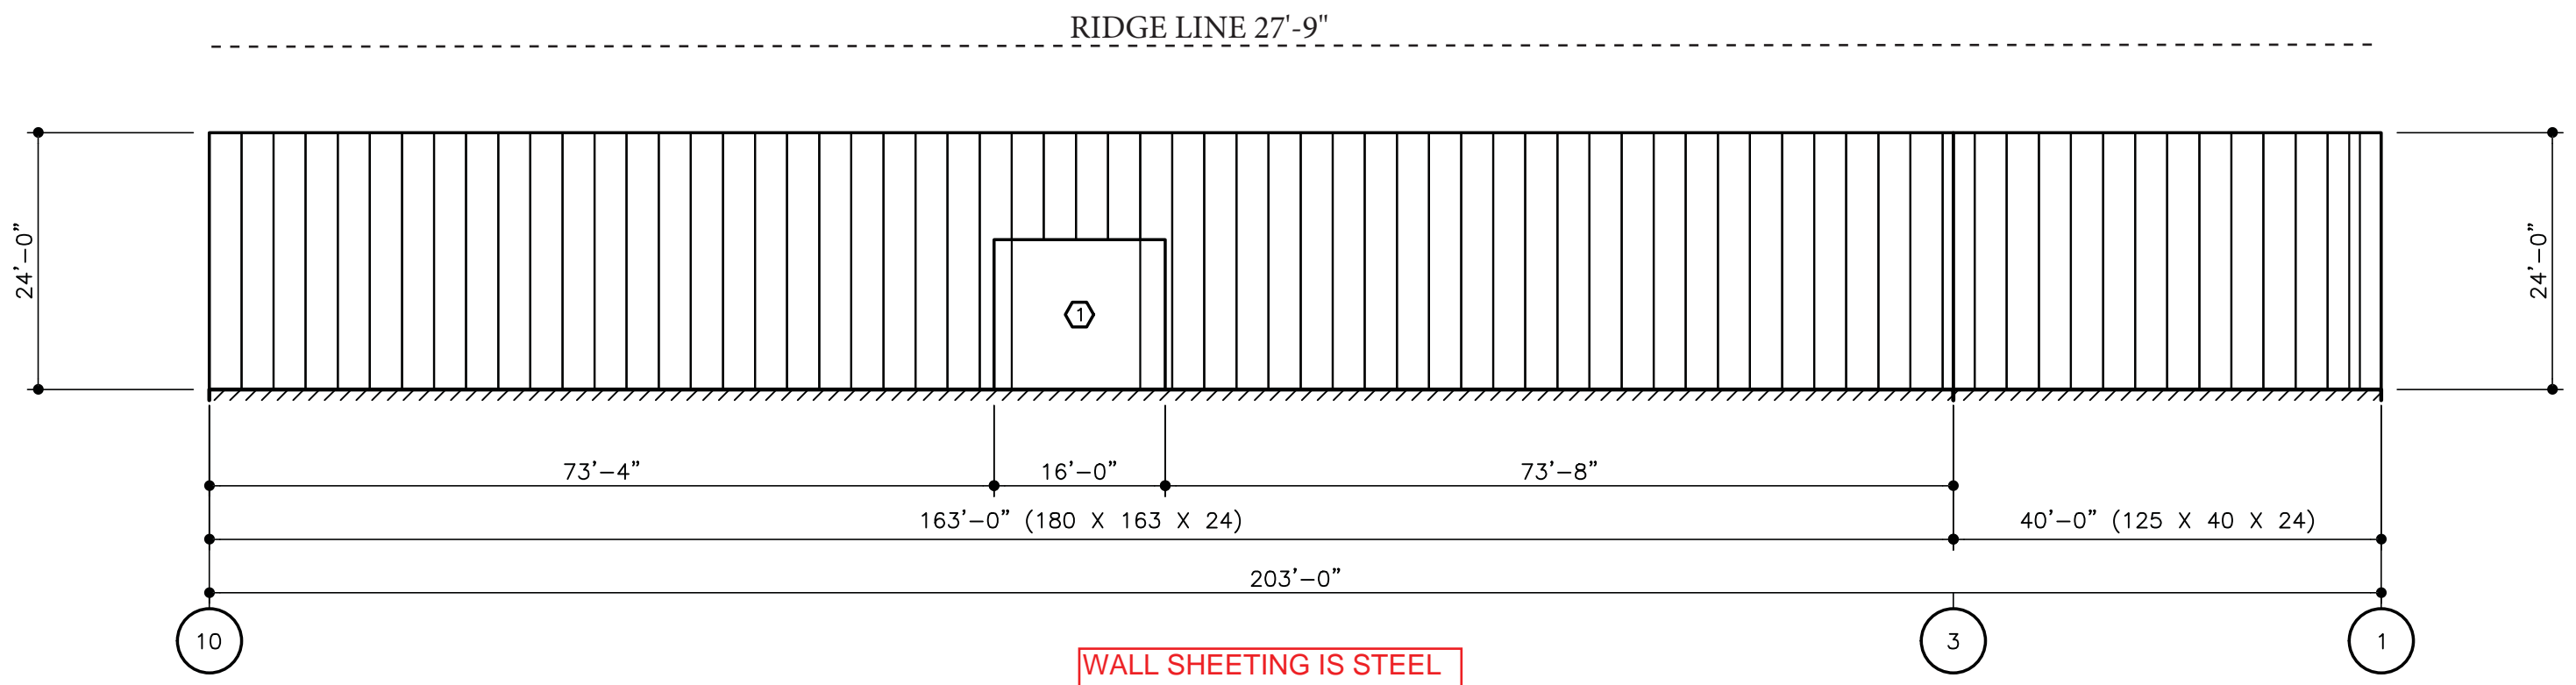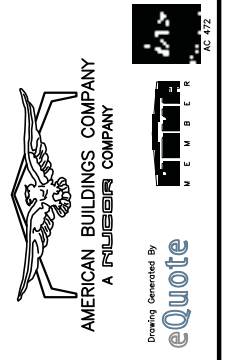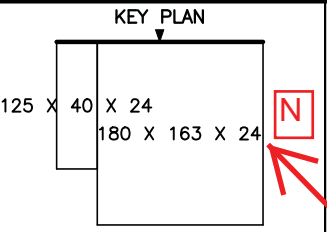

WALL SHEETING IS STEEL

WALL SHEETING ELEVATION AT LINE A

PANELS: 26 GA. Architectural III - SURREY BEIGE

**LOOKING SOUTHWEST AT
NORTHEAST SIDE OF
BUILDING**

PROJECT NAME:
GLEASON PHASE 2
ARLINGTON, NY
CUSTOMER NAME:
THOMAS GLEASON
POUGHKEEPSIE, NY

DO NOT USE FOR FINAL CONSTRUCTION
SHEET TITLE: 5/23/2019 6:51 AM
PRELIMINARY SHEETING ELEVATIONS
SHEET NUMBER: WS8 QUOTE NUMBER: 5-23-19