


WOOD GREEN WALL



BLACK VINYL FENCE

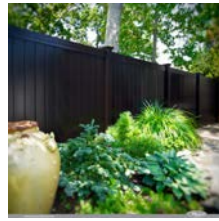

BLACK VINYL FENCE



SITTING AREA



LOW STONE WALL W/ FENCE




NORWAY SPRUCE



FORSYTHIA

NOTES  
 1. FINISHES FOR NEW PATH ARE TO MATCH EXISTING.  
 2. MAJORITY OF PLANTS IN PLANT BEDS TO BE PERENNIALS.

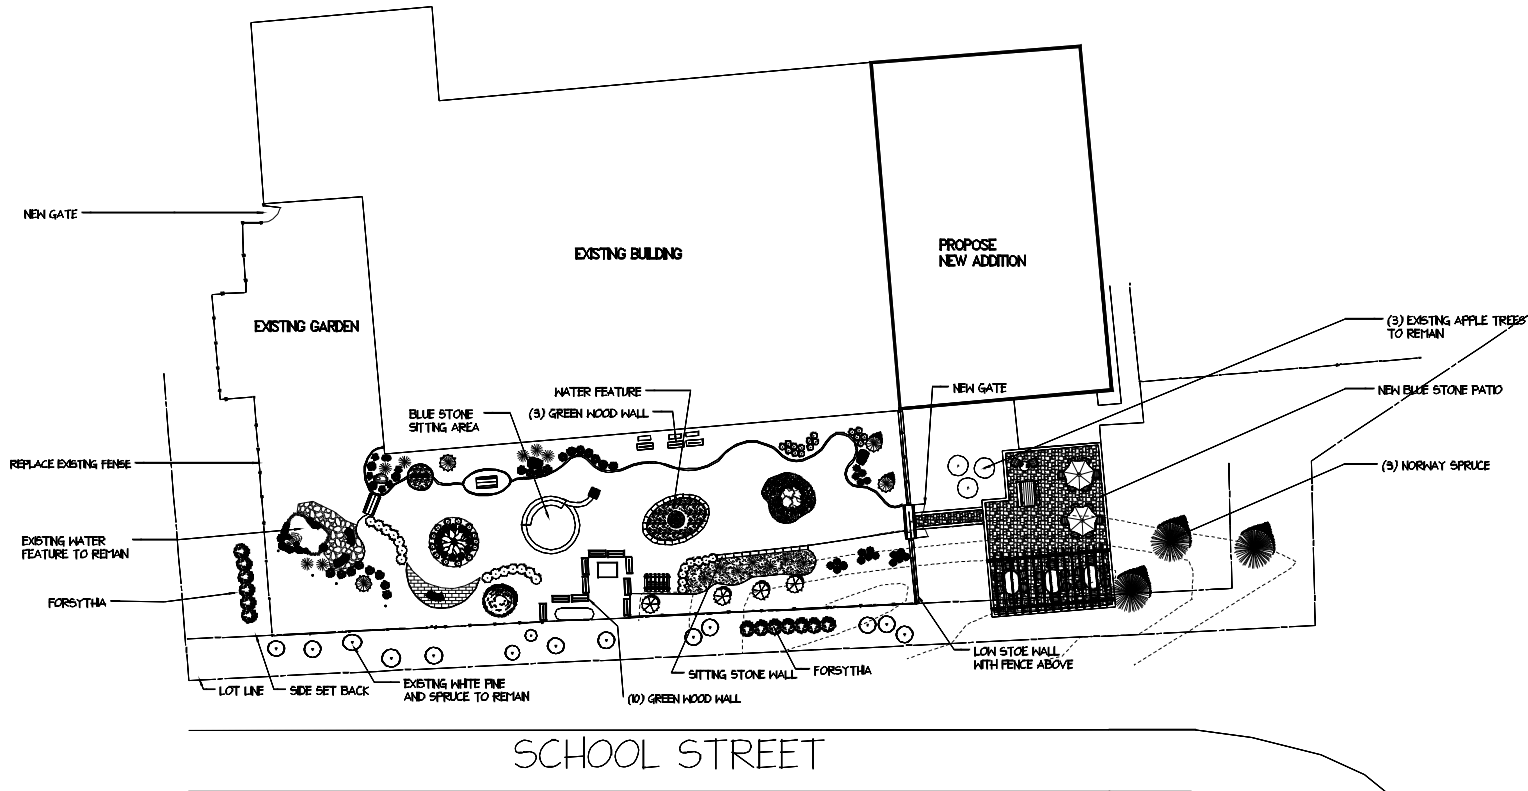

5	04/02/20	TONI SHERIDAN
2	04/02/20	OWNERS REVIEW
1	04/02/20	OWNERS REVIEW
Dr.	DATE	REVISION



PROPOSE GARDEN @  
 HUDSON VALLEY  
 HOSPICE

HUDSON VALLEY  
 HOSPICE  
 374 VIOLET AVE.  
 Town of Hyde Park  
 DUTCHES COUNTY, NY  
 TOWN OF HYDE PARK  
 DUTCHES COUNTY, NY

SCALE	1" = 10'
PROJECT	NA
DESIGNED BY	ALAN LEHIGH
DRAWN	JANE KILGUS
DATE	04/02/20

PROJECT NO.	2019-01
DATE	
PROJECT NAME	L-102