


Rock Depth Map

Scale: 1" = 50'

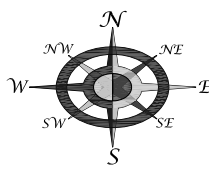

**BERGER ENGINEERING
AND SURVEYING**
100 FULTON AVE.
POUGHKEEPSIE N.Y. 12603
(845) 471 - 7383

HUDSON VALLEY HOSPICE HOUSE
542 Violet Avenue (NYS 9G)
Hyde Park, New York
Tax Parcels: 133200-6163-02-552748 & 570735

11/03/20

Sheet
A of 2



BERGER ENGINEERING AND SURVEYING

100 Fulton Avenue
 Poughkeepsie, New York 12603
 Engineering Services: (845) 471-7383
 GIS Services: (845) 392-7180
 www.BergerEngr.com

DEEP TEST DATA

Project Name: Hudson Valley Hospice House
Location: 542 Violet Avenue, T/Hyde Park
Performed By: Joseph Berger
Parcel ID: 6163-02-552748 & 570735

Date: 3/18/2020
DOH Witness: Jason Teed


Hole	Total	Rock	Water	Mottling	Soil Description
1	2.8	2.8	none	none	0-3" topsoil
					3"- 2.8' gravel clay loam
2	2.8	2.8	none	none	0-3" topsoil
					3"- 2.8' gravel clay loam
3	6.0	none	none	none	0-3" topsoil
					3"- 6.0' gravel clay loam
4	3.0	3.0	none	none	0-3" topsoil
					3"- 3.0' gravel loam
5	3.0	3.0	none	none	0-3" topsoil
					3"- 3.0' gravel loam
6	3.5	3.5	none	none	0-3" topsoil
					3"- 3.5' gravel loam
7	6.0	5.5	none	none	0-3" topsoil
					3"- 5.5' gravel clay loam (shale can be ripped 6")
8	2.7	2.7	none	none	0-3" topsoil
					3"- 2.7' clay gravel loam
9	3.0	3.0	none	none	0-3" topsoil
					3"- 3.0' gravel loam, some fine sand
10	3.0	3.0	none	none	0-3" topsoil
					3"- 3.0' gravel clay loam
11	1.8	1.8	none	none	0-3" topsoil
					3"- 1.8' gravel loam
12	3.0	3.0	none	none	0-3" topsoil
					3"- 3.0' gravel loam
13	4.0	4.0	none	none	0-3" topsoil
					3"- 4.0' gravel loam
14	0.5	0.5	none	none	0-6" topsoil
15	4.0	4.0	none	none	0-3" topsoil
					3"- 4.0' gravel loam
16	2.5	2.0	none	none	0-3" topsoil
					3"- 2.0' gravel loam (shale can be ripped 6")
17	4.0	3.0	4.0	none	0-3" topsoil
					3"- 4.0' gravel loam

I, Joe Berger, the undersigned, certify that these percolation tests were done by myself or under my direction according to the standard procedure. The data and results presented are true and correct.

Dated: 3/18/2020

Signature:


P.E. License No. 69634

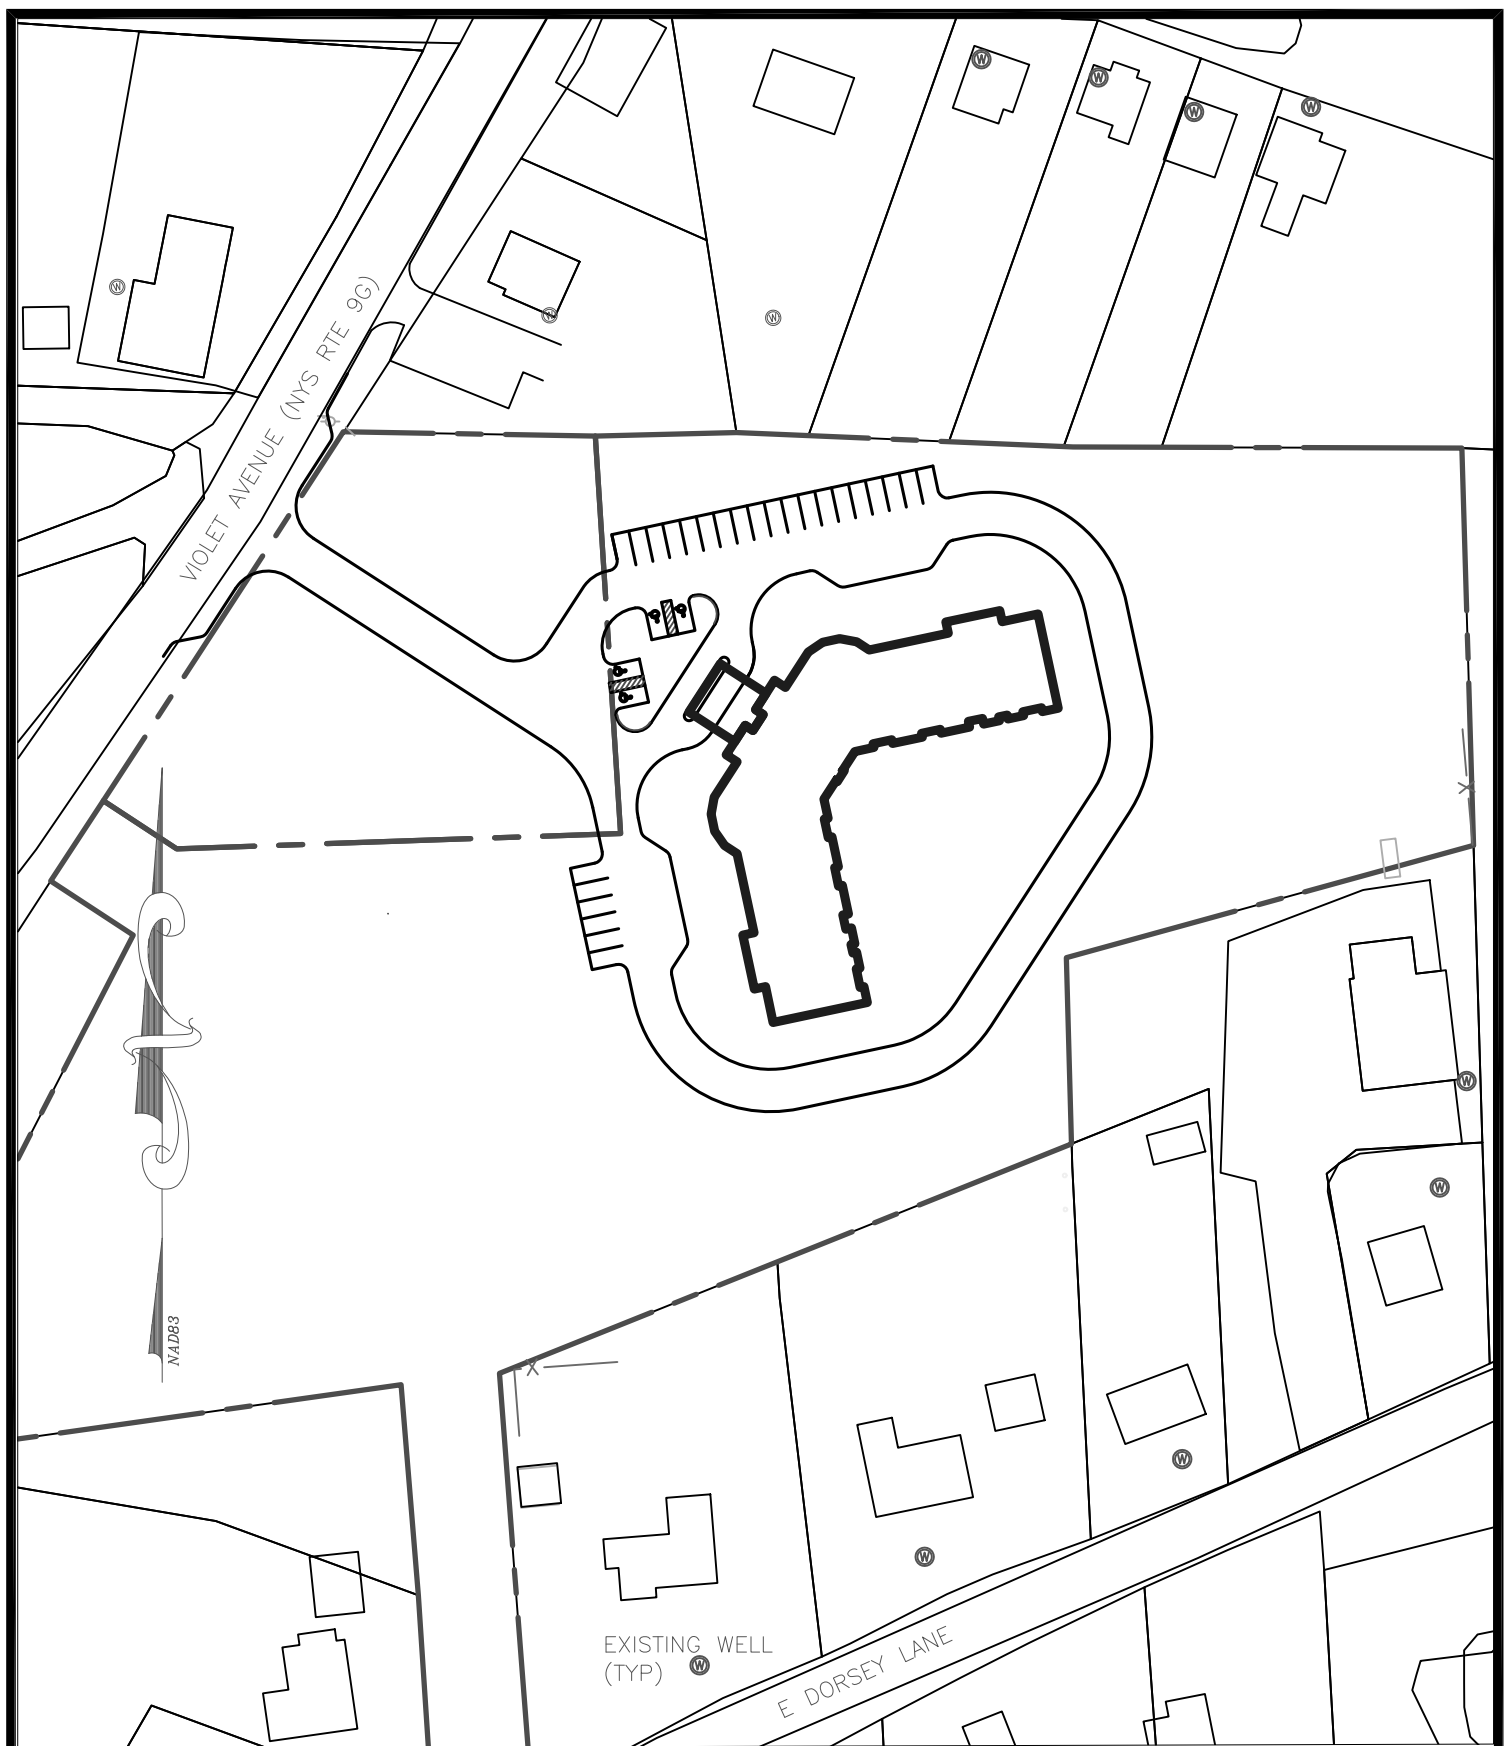

EXISTING WELL (TYP)

Neighboring Wells Map

Scale: 1" = 100'

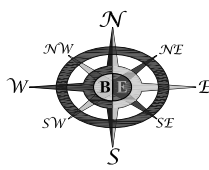

BERGER ENGINEERING AND SURVEYING
 100 FULTON AVE.
 POUGHKEEPSIE N.Y. 12603
 (845) 471 - 7383

HUDSON VALLEY HOSPICE HOUSE
 542 Violet Avenue (NYS 9G)
 Hyde Park, New York
 Tax Parcels: 133200-6163-02-552748 & 570735

11/03/20
 Sheet
B of 2