


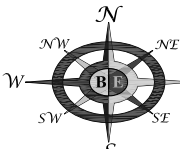

**Rock Depth & Neighboring Wells Map**

**Scale: 1" = 100'**


**BERGER ENGINEERING AND SURVEYING**  
 100 FULTON AVE.  
 POUGHKEEPSIE N.Y. 12603  
 (845) 471 - 7383

**HUDSON VALLEY HOSPICE HOUSE**  
 542 Violet Avenue (NYS 9G)  
 Hyde Park, New York  
 Tax Parcels: 133200-6163-02-552748 & 570735

**01/19/21**  
 Sheet  
**1 of 2**



## BERGER ENGINEERING AND SURVEYING

100 Fulton Avenue  
 Poughkeepsie, New York 12603  
 Engineering Services: (845) 471-7383  
 GIS Services: (845) 392-7180  
 www.BergerEngr.com



### DEEP TEST DATA

<b>Project Name:</b> Hudson Valley Hospice House	<b>Date:</b> 3/18/2020
<b>Location:</b> 542 Violet Avenue, T/Hyde Park	
<b>Performed By:</b> Joseph Berger	
<b>Parcel ID:</b> 6163-02-552748 & 570735	<b>DOH Witness:</b> Jason Teed

Hole	Total	Rock	Water	Mottling	Soil Description
1	2.8	2.8	none	none	0-3" topsoil
					3"- 2.8' gravel clay loam
2	2.8	2.8	none	none	0-3" topsoil
					3"- 2.8' gravel clay loam
3	6.0	none	none	none	0-3" topsoil
					3"- 6.0' gravel clay loam
4	3.0	3.0	none	none	0-3" topsoil
					3"- 3.0' gravel loam
5	3.0	3.0	none	none	0-3" topsoil
					3"- 3.0' gravel loam
6	3.5	3.5	none	none	0-3" topsoil
					3"- 3.5' gravel loam
7	6.0	5.5	none	none	0-3" topsoil
					3"- 5.5' gravel clay loam (shale can be ripped 6")
8	2.7	2.7	none	none	0-3" topsoil
					3"- 2.7' clay gravel loam
9	3.0	3.0	none	none	0-3" topsoil
					3"- 3.0' gravel loam, some fine sand
10	3.0	3.0	none	none	0-3" topsoil
					3"- 3.0' gravel clay loam
11	1.8	1.8	none	none	0-3" topsoil
					3"- 1.8' gravel loam
12	3.0	3.0	none	none	0-3" topsoil
					3"- 3.0' gravel loam
13	4.0	4.0	none	none	0-3" topsoil
					3"- 4.0' gravel loam
14	0.5	0.5	none	none	0-6" topsoil
15	4.0	4.0	none	none	0-3" topsoil
					3"- 4.0' gravel loam
16	2.5	2.0	none	none	0-3" topsoil
					3"- 2.0' gravel loam (shale can be ripped 6")
17	4.0	3.0	4.0	none	0-3" topsoil
					3"- 4.0' gravel loam

I, Joe Berger, the undersigned, certify that these percolation tests were done by myself or under my direction according to the standard procedure. The data and results presented are true and correct.

Dated: 3/18/2020 Signature: P.E. License No. 69634

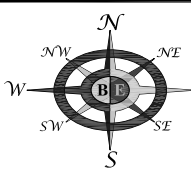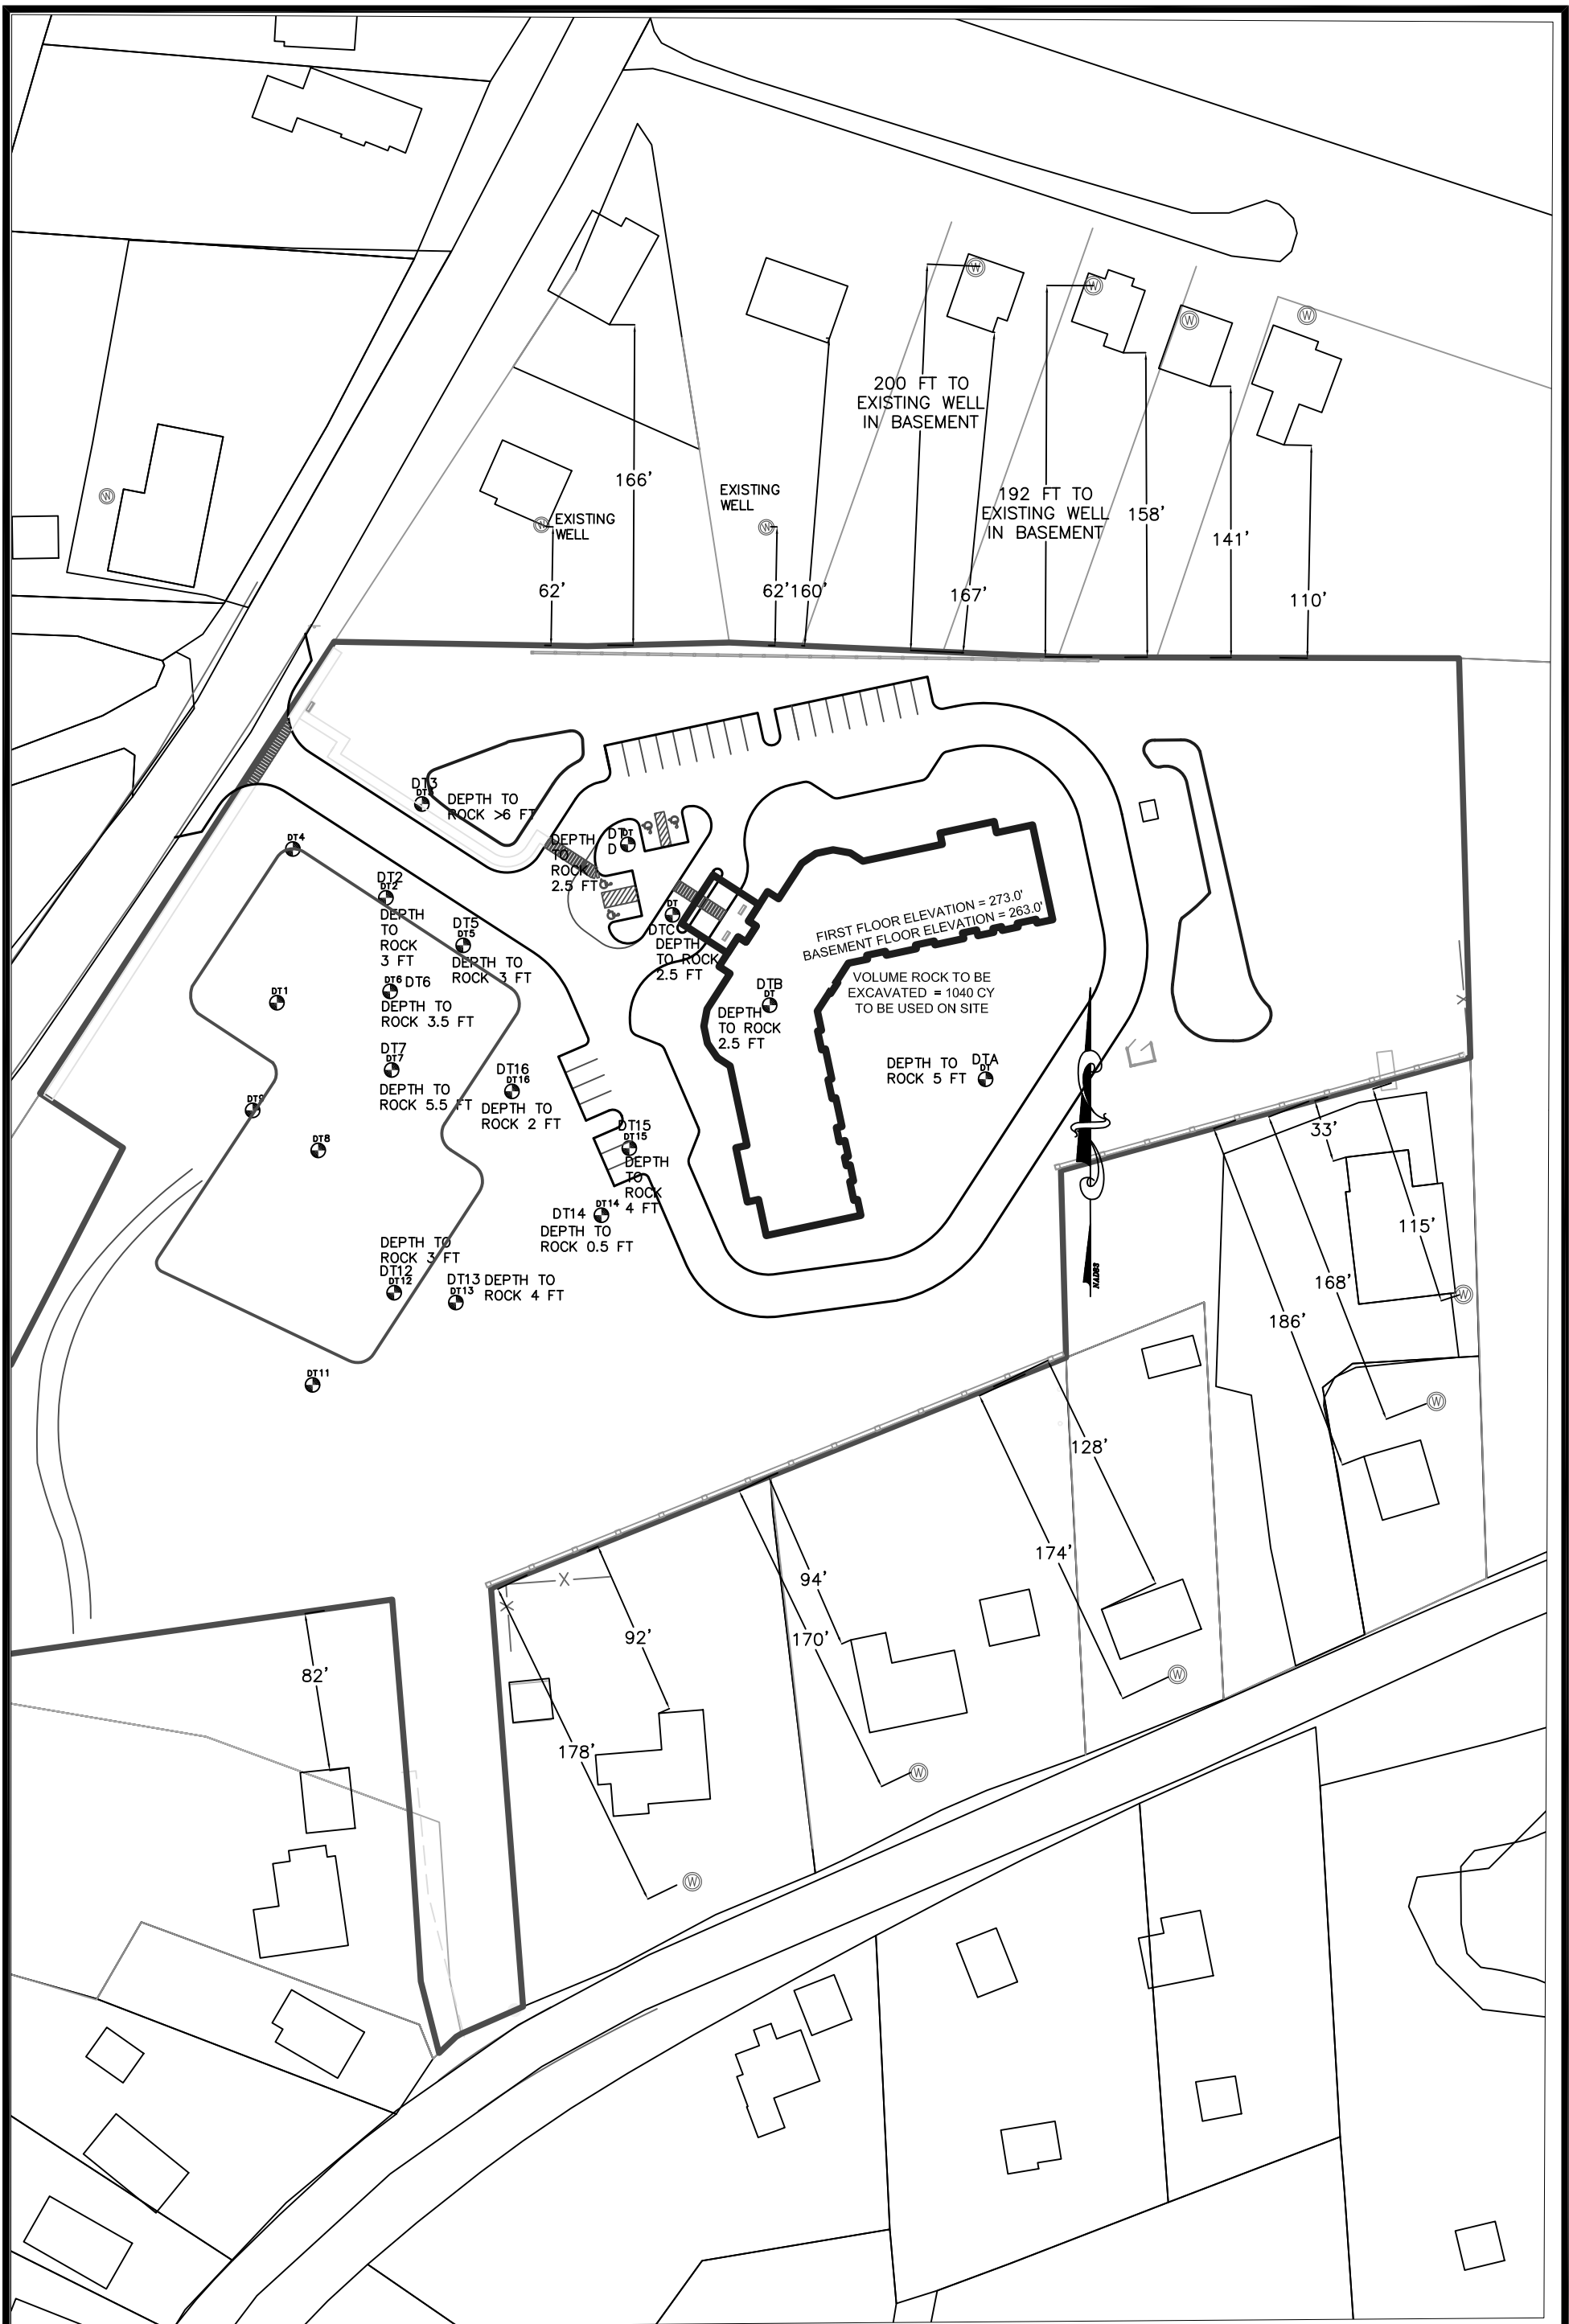

**BERGER ENGINEERING AND SURVEYING**  
 100 FULTON AVE.  
 POUGHKEEPSIE N.Y. 12603  
 (845) 471 - 7383

**HUDSON VALLEY HOSPICE HOUSE**  
 542 Violet Avenue (NYS 9G)  
 Hyde Park, New York  
 Tax Parcels: 133200-6163-02-552748 & 570735

**ROCK DEPTH, WELL, FOUNDATION MAP**

Scale: 1" = 80'

**2/16/21**  
 Sheet **C** of **3**