



1 SECOND FLOOR PLAN
A-1 1/8" = 1'-0"

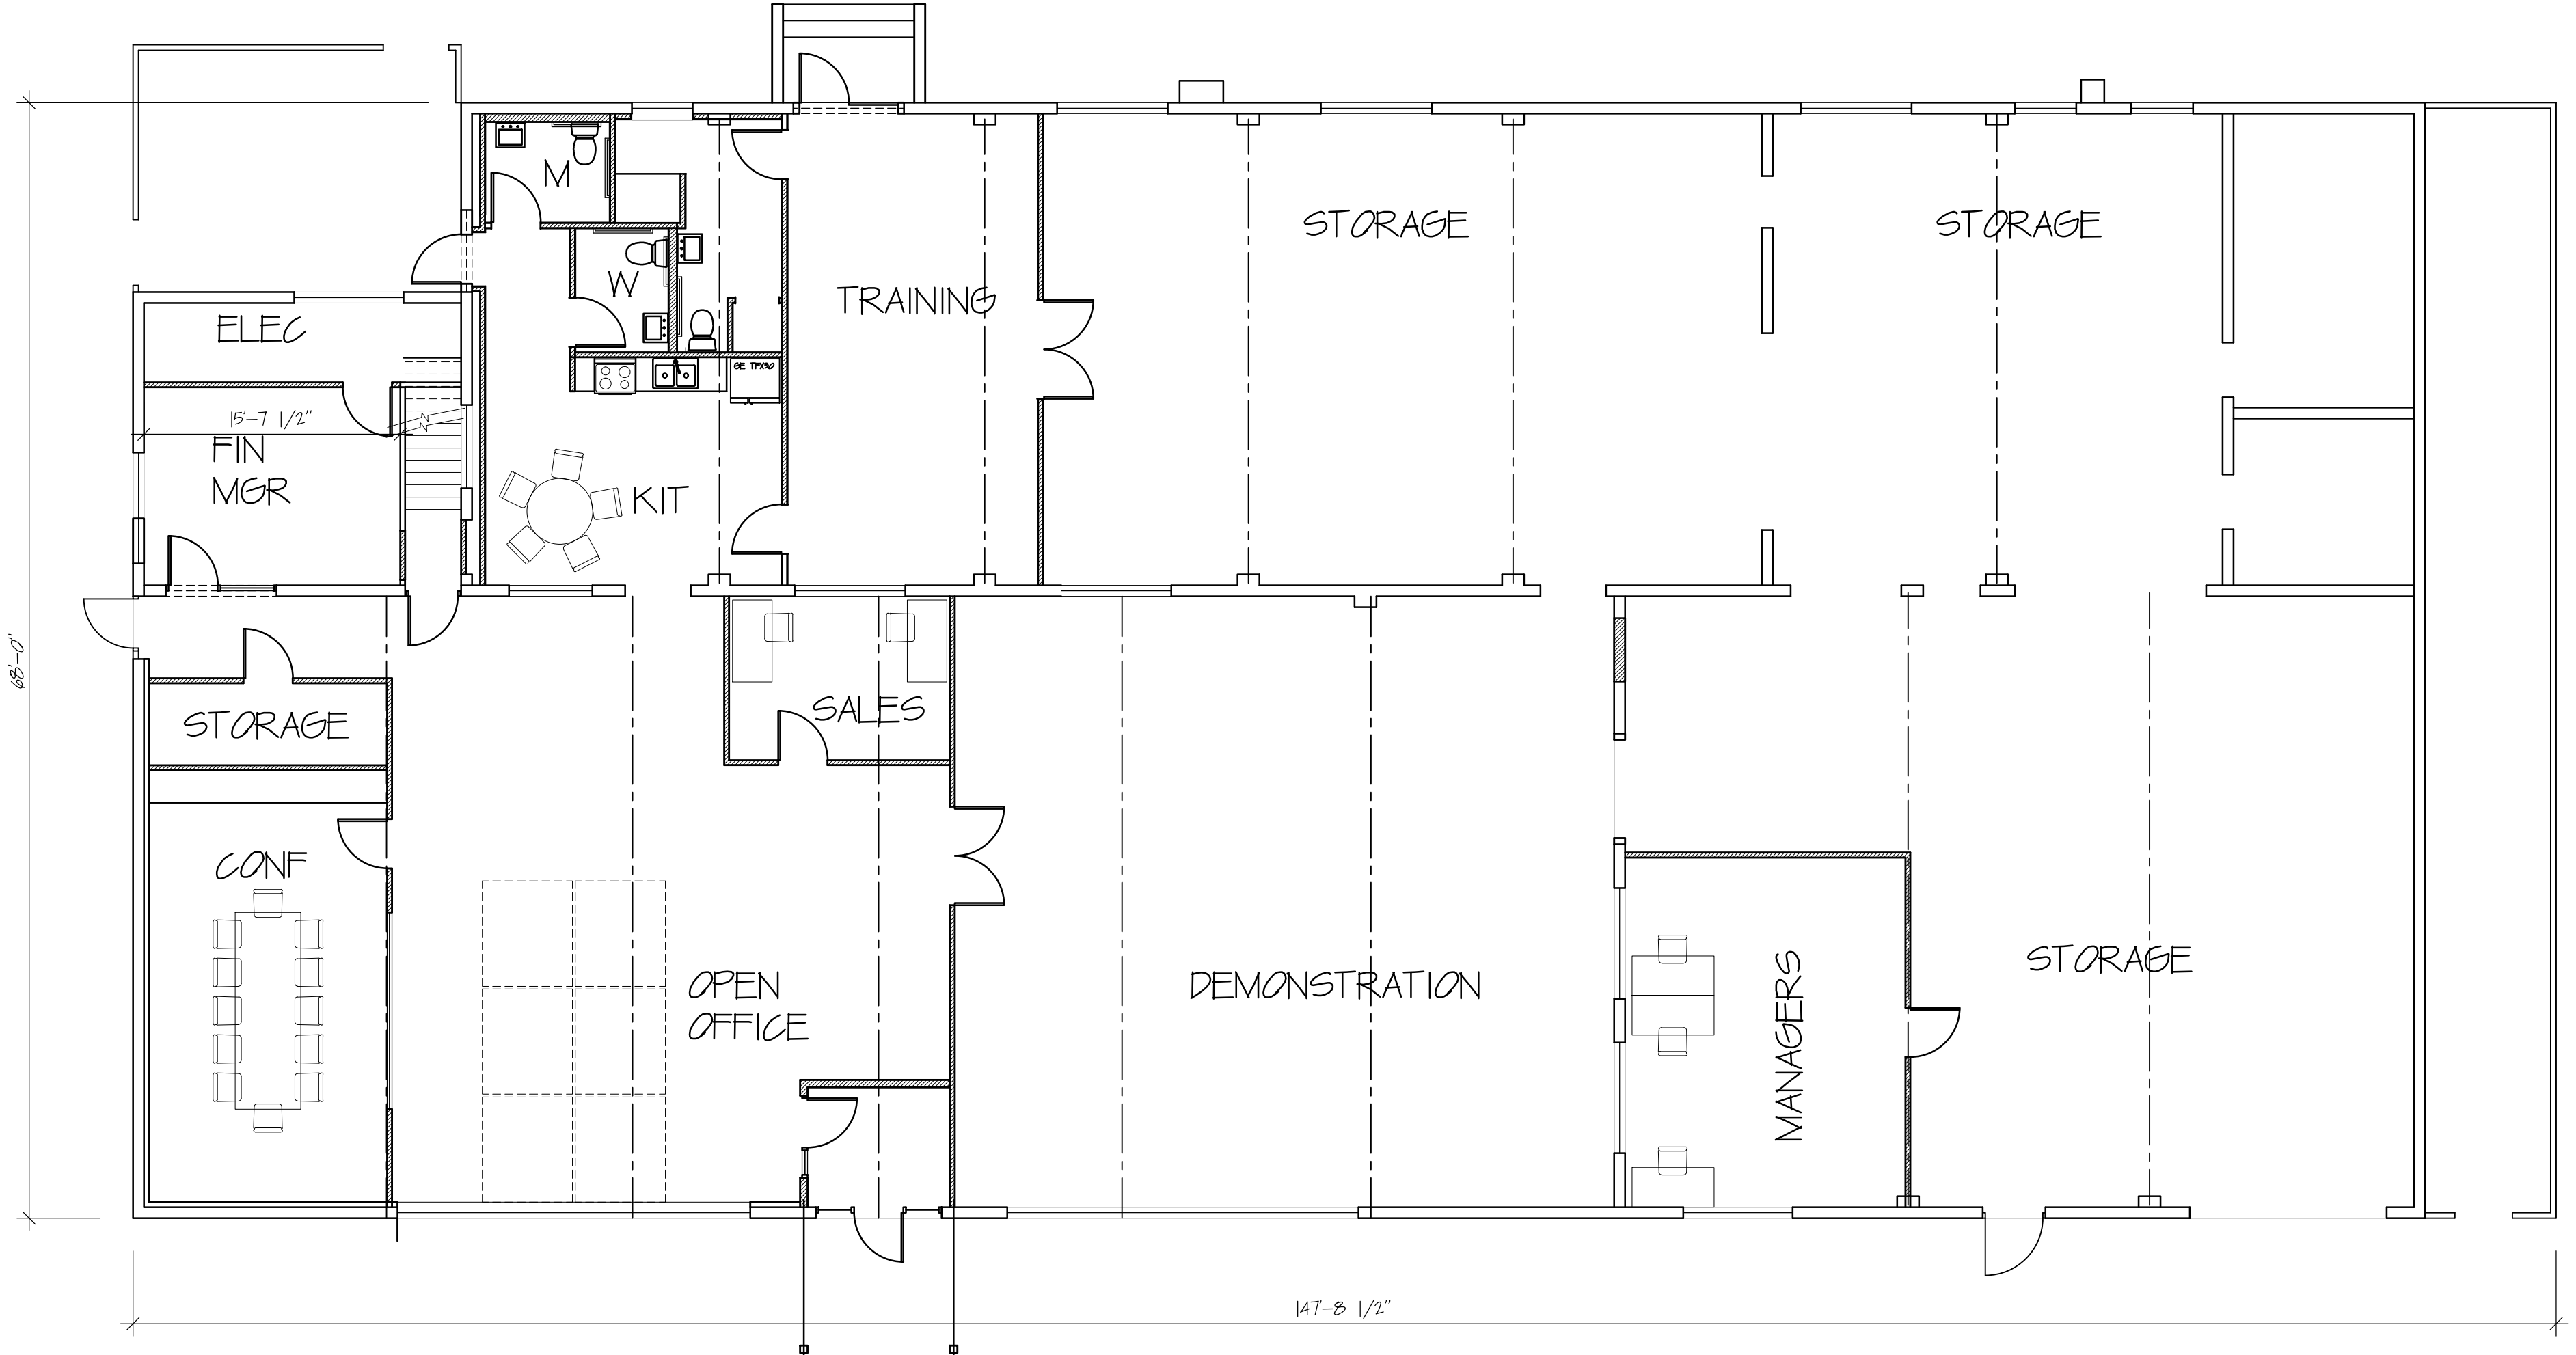

2 FIRST FLOOR PLAN
A-1 1/8" = 1'-0"

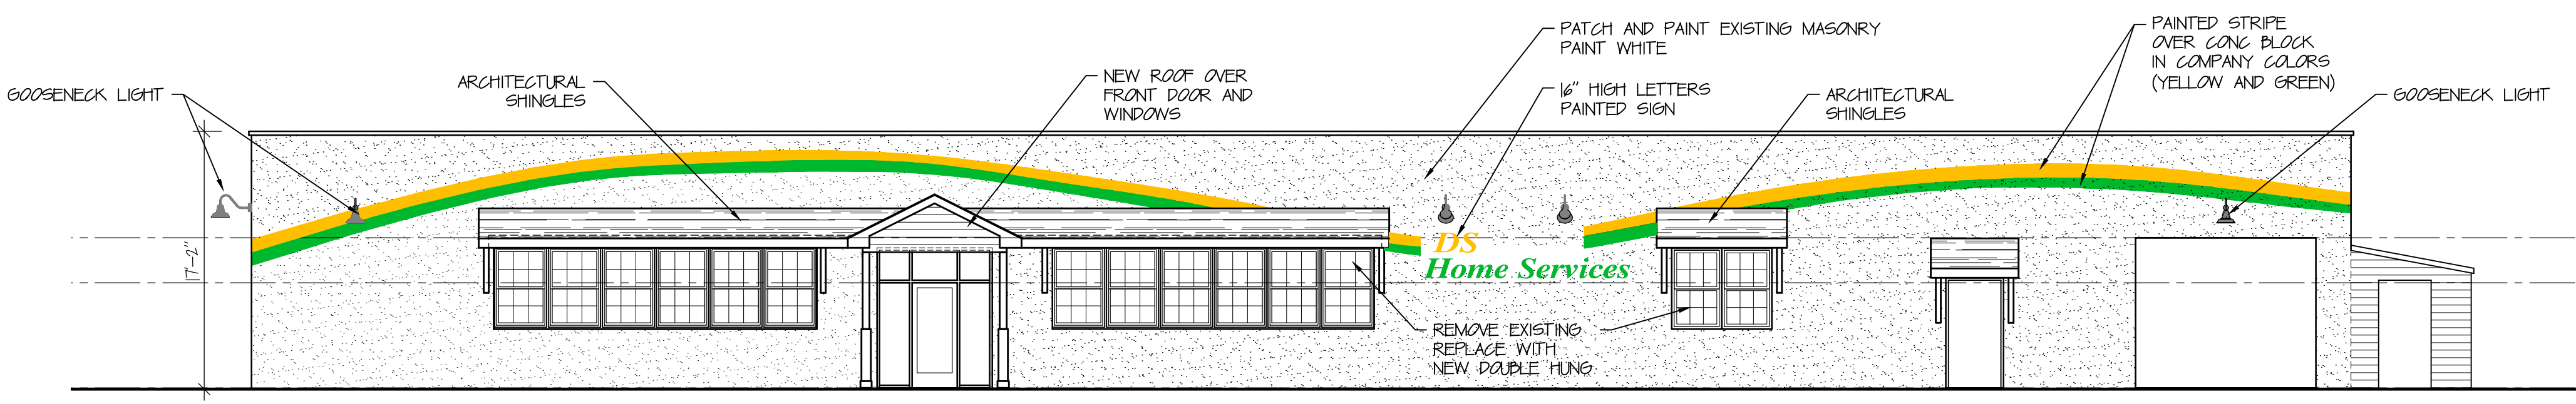

3 FRONT ELEVATION
A-1 1/8" = 1'-0"

S&P ARCHITECTS, P.C.
1022 RTE 976 - SUITE 21
WAPPINGERS FALLS, NY 12590
PH 845-790-0368
PAUL S. PILON, RA • SABRINA B. PILON, RA

PROPOSED ALTERATIONS
FOR
DAVE STEWART
33 BROWER BLVD
HYDE PARK, NY

PLANS	-
A-1	
AS NOTED	
01-25-13	