


Designs Are The Property of The Michael Boice Collaboration. Un-authorized Use of Plans is Strictly Prohibited

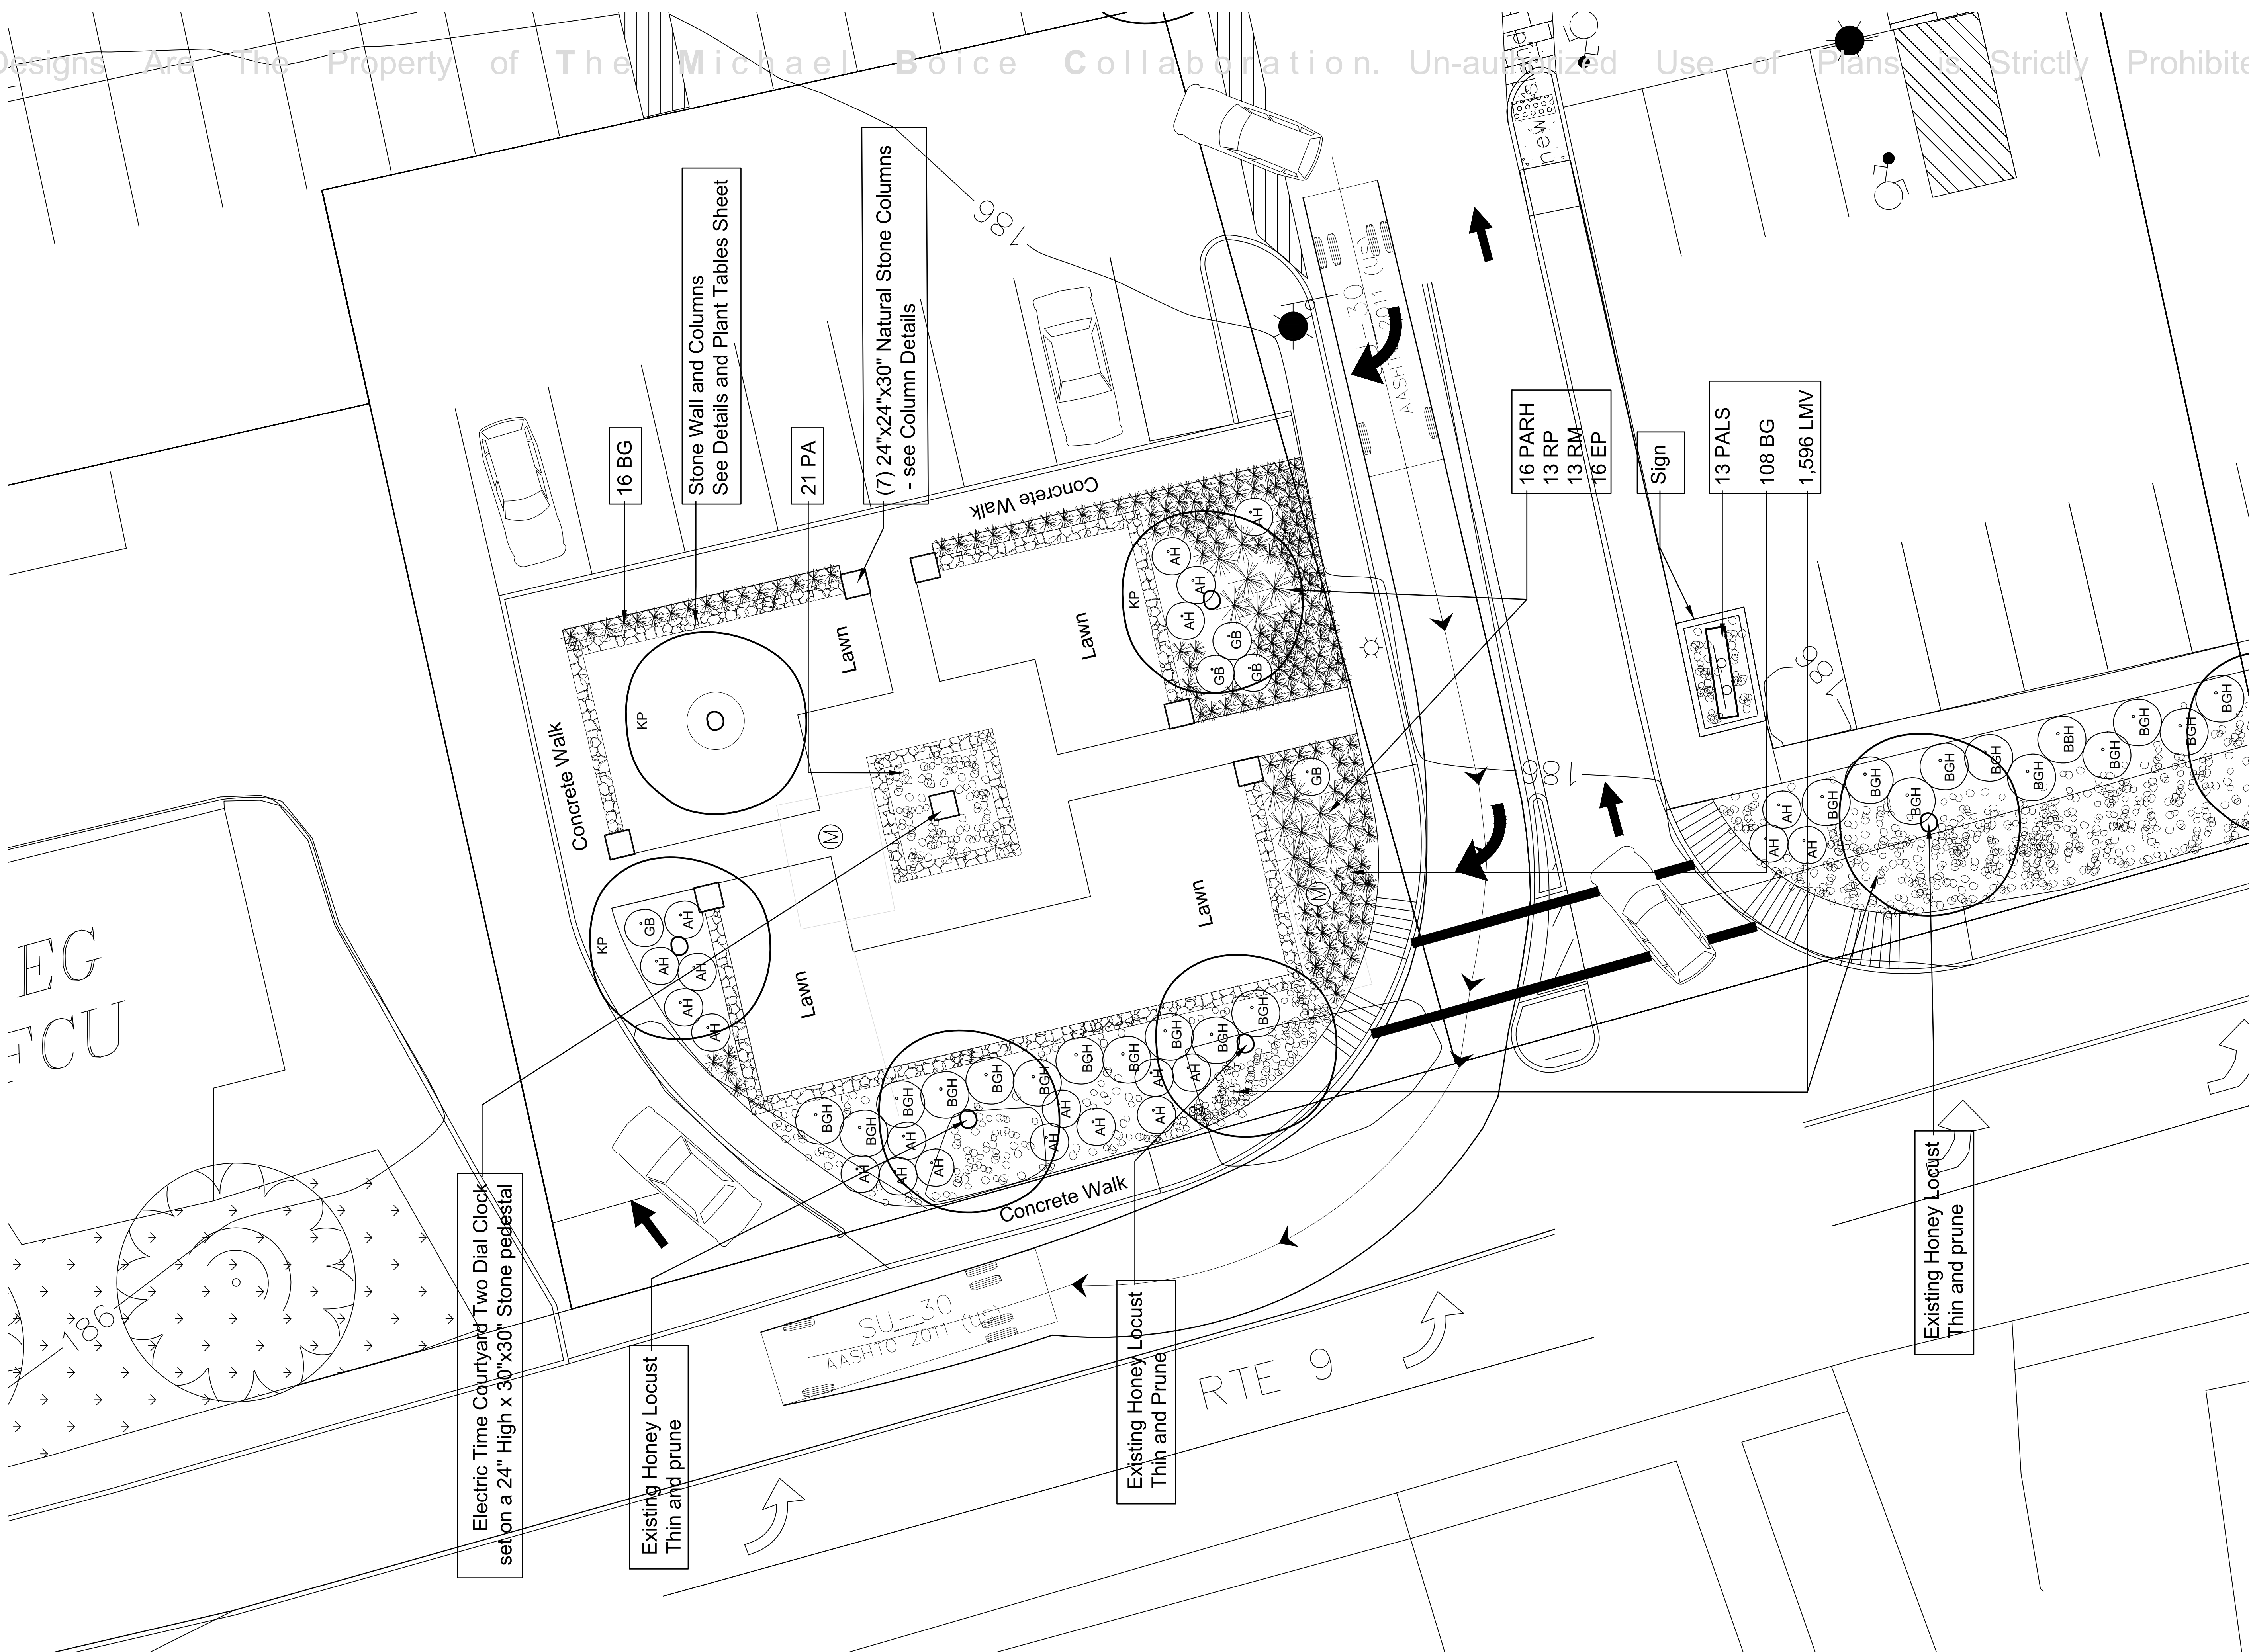

Electric Time Courtyard Two Dial Clock
set on a 24" High x 30"x30" Stone pedestal

Existing Honey Locust
Thin and prune

Existing Honey Locust
Thin and prune

Existing Honey Locust
Thin and prune

16 BG

Stone Wall and Columns
See Details and Plant Tables Sheet


21 PA

(7) 24"x24"x30" Natural Stone Columns
- see Column Details

16 PARH
13 RP
13 RM
16 EP


Sign

13 PALS
108 BG
1,596 LMV

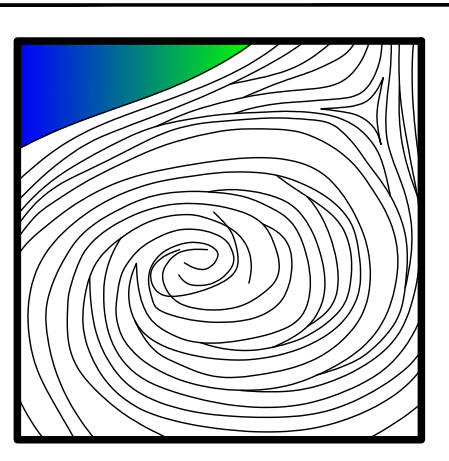

The Michael Boice Collaboration
DESIGNERS AND MAKERS OF FINE LANDSCAPES

Mavis Tire Garden Enlarged
Hyde Park, New York

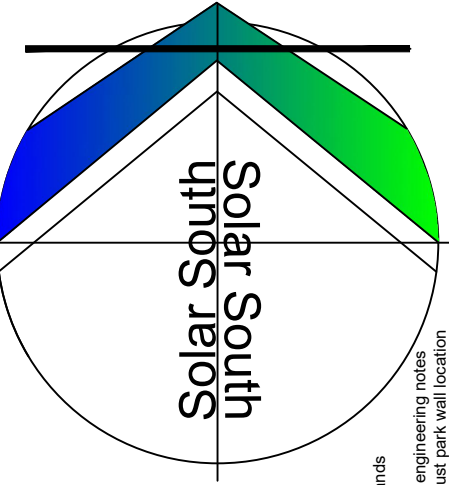

845-702-1004
11 South Flowerhouse Road Wappinger Falls, New York 12590

16th May 2017 Final design space
 17th May 2017 Final design space
 1st June 2017 Final design space
 2nd June 2017 Final design space
Scale | 1/8" = 1' - 0" | Date | April 9, 2016 | Revisions |