

OWNER: N&N HYDE PARK LLC  
OWNER ADDRESS: 1089 LITTLE BRITAIN RD, NEW WINDSOR NY  
OWNER (PRINT):  
OWNER SIGNATURE:  
DATE:

THE UNDERSIGNED OWNER OF THE PROPERTY SHOWN HEREON, WITH THIS MAP, HIS COMMENTS AND DETAILS, AND HEREBY AGREES TO THE TERMS AND CONDITIONS EXPRESSED HEREON.

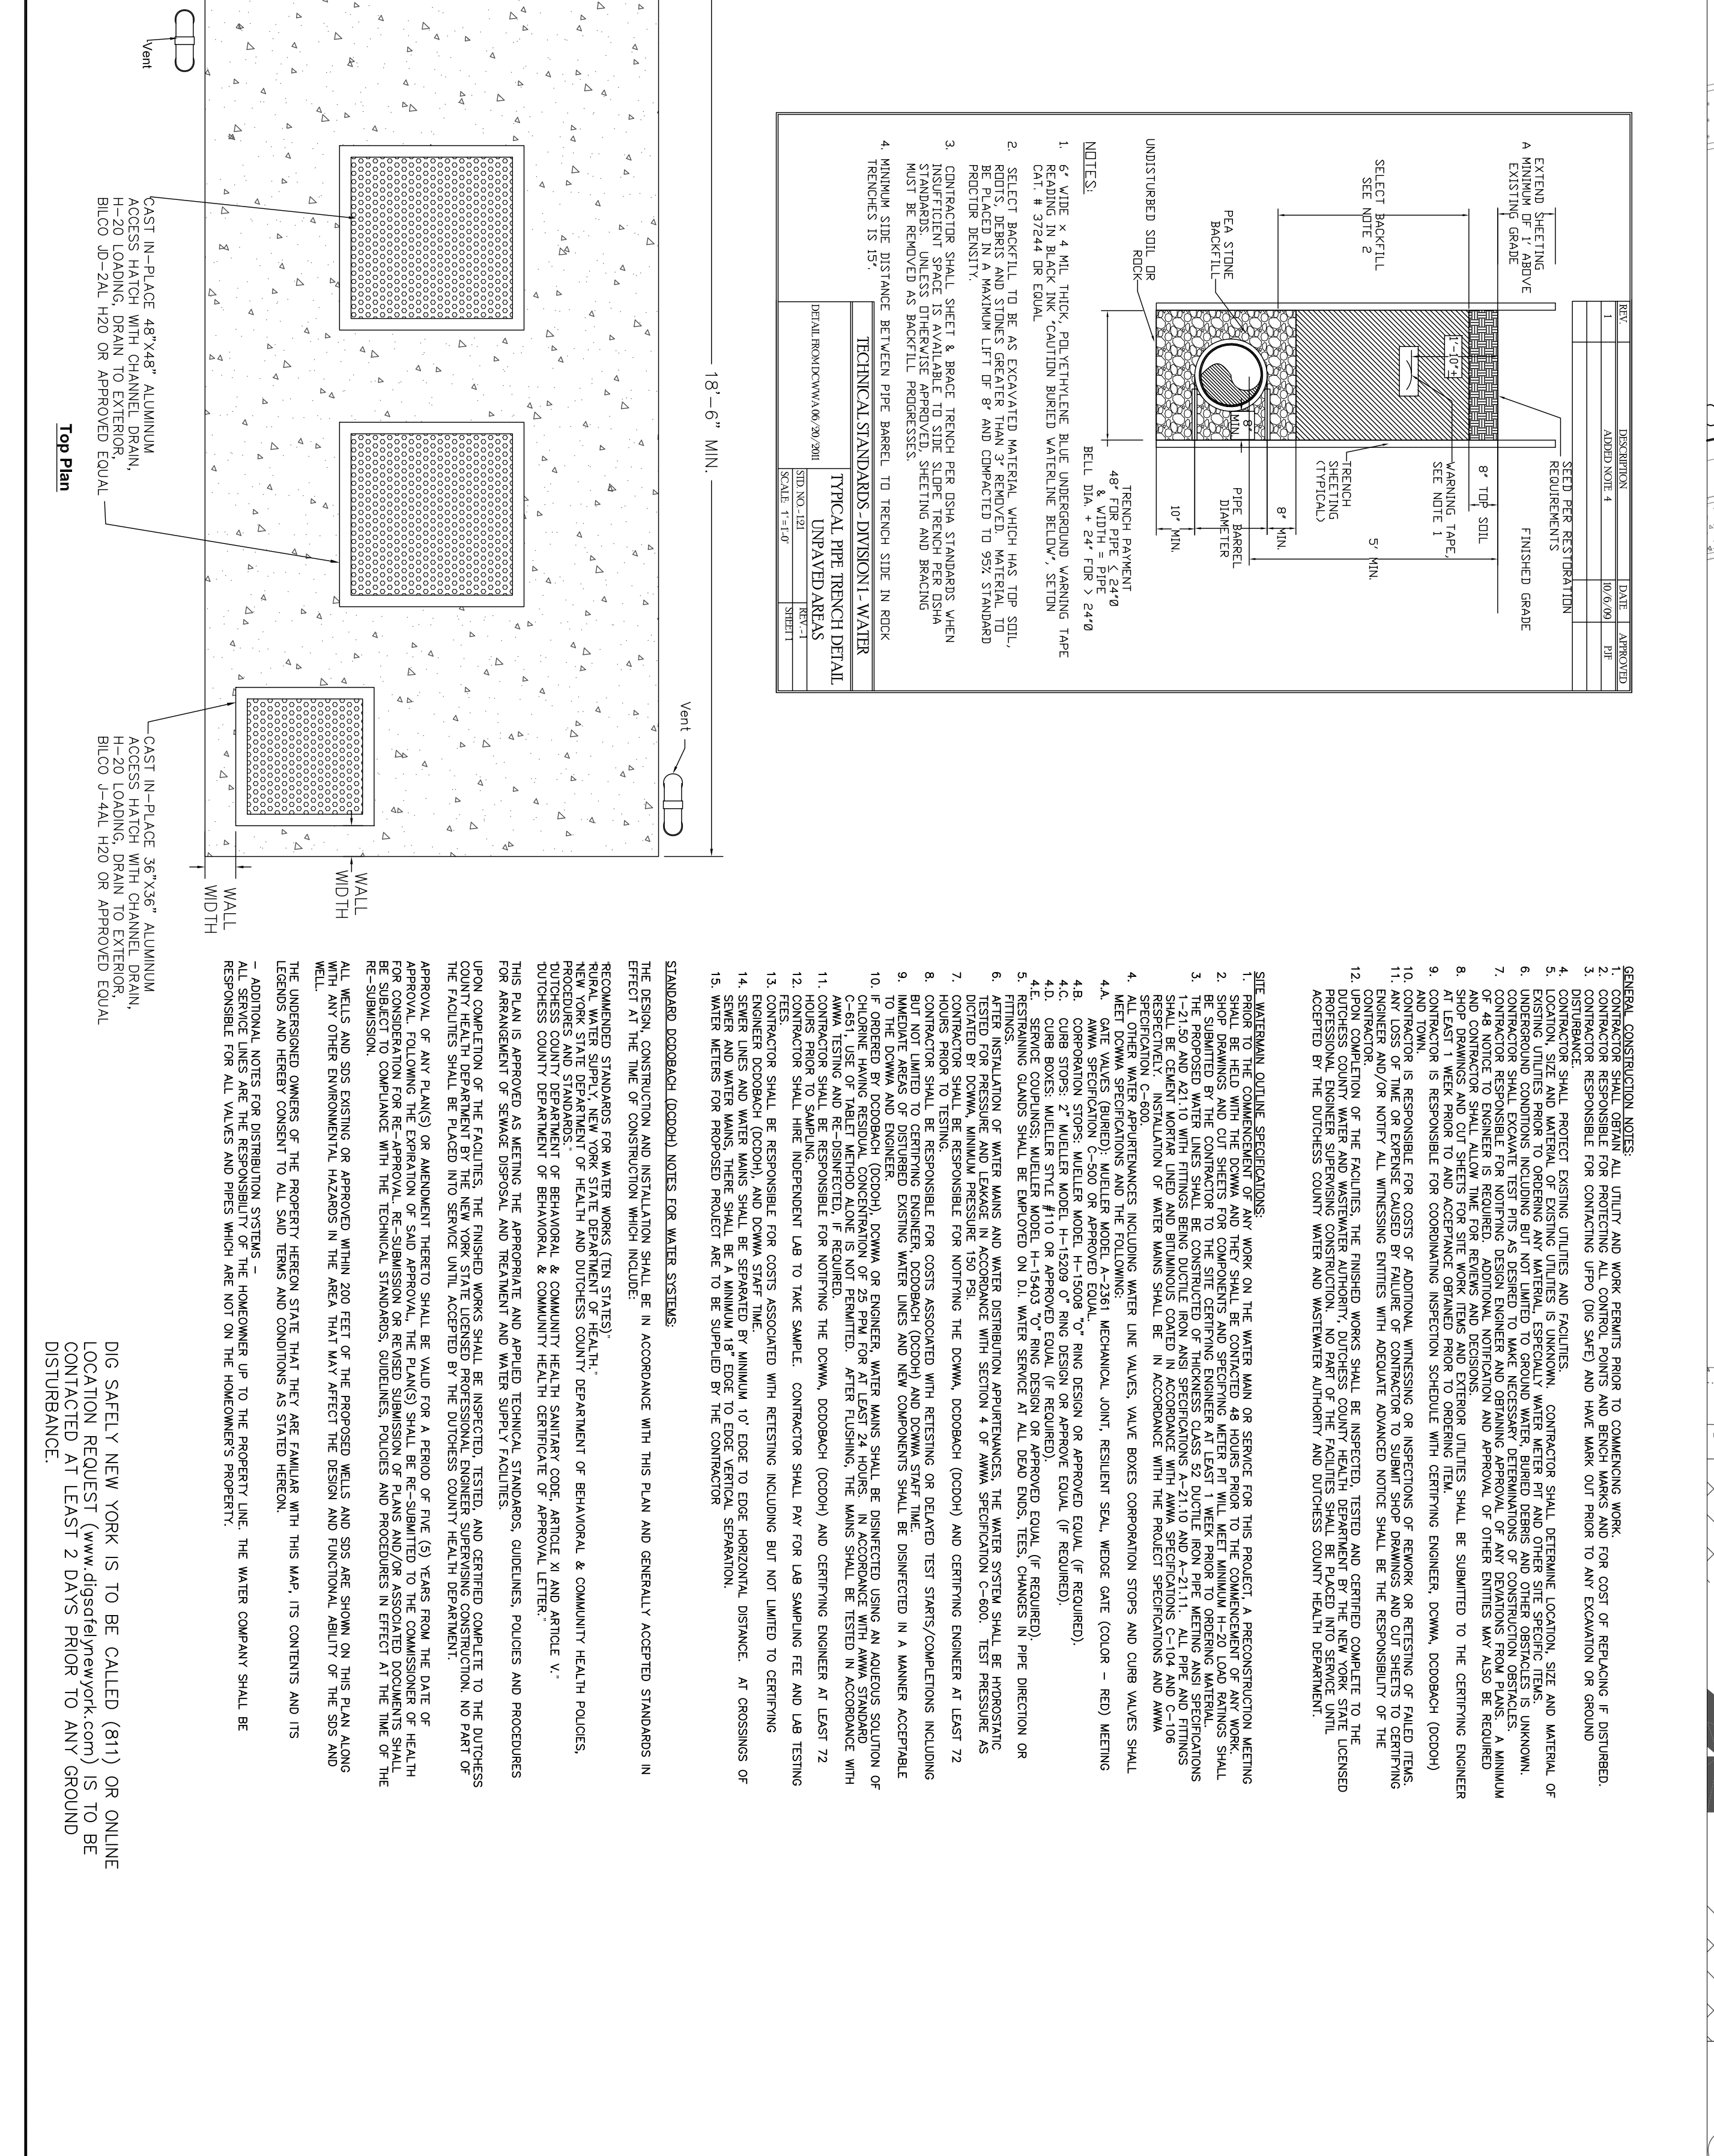
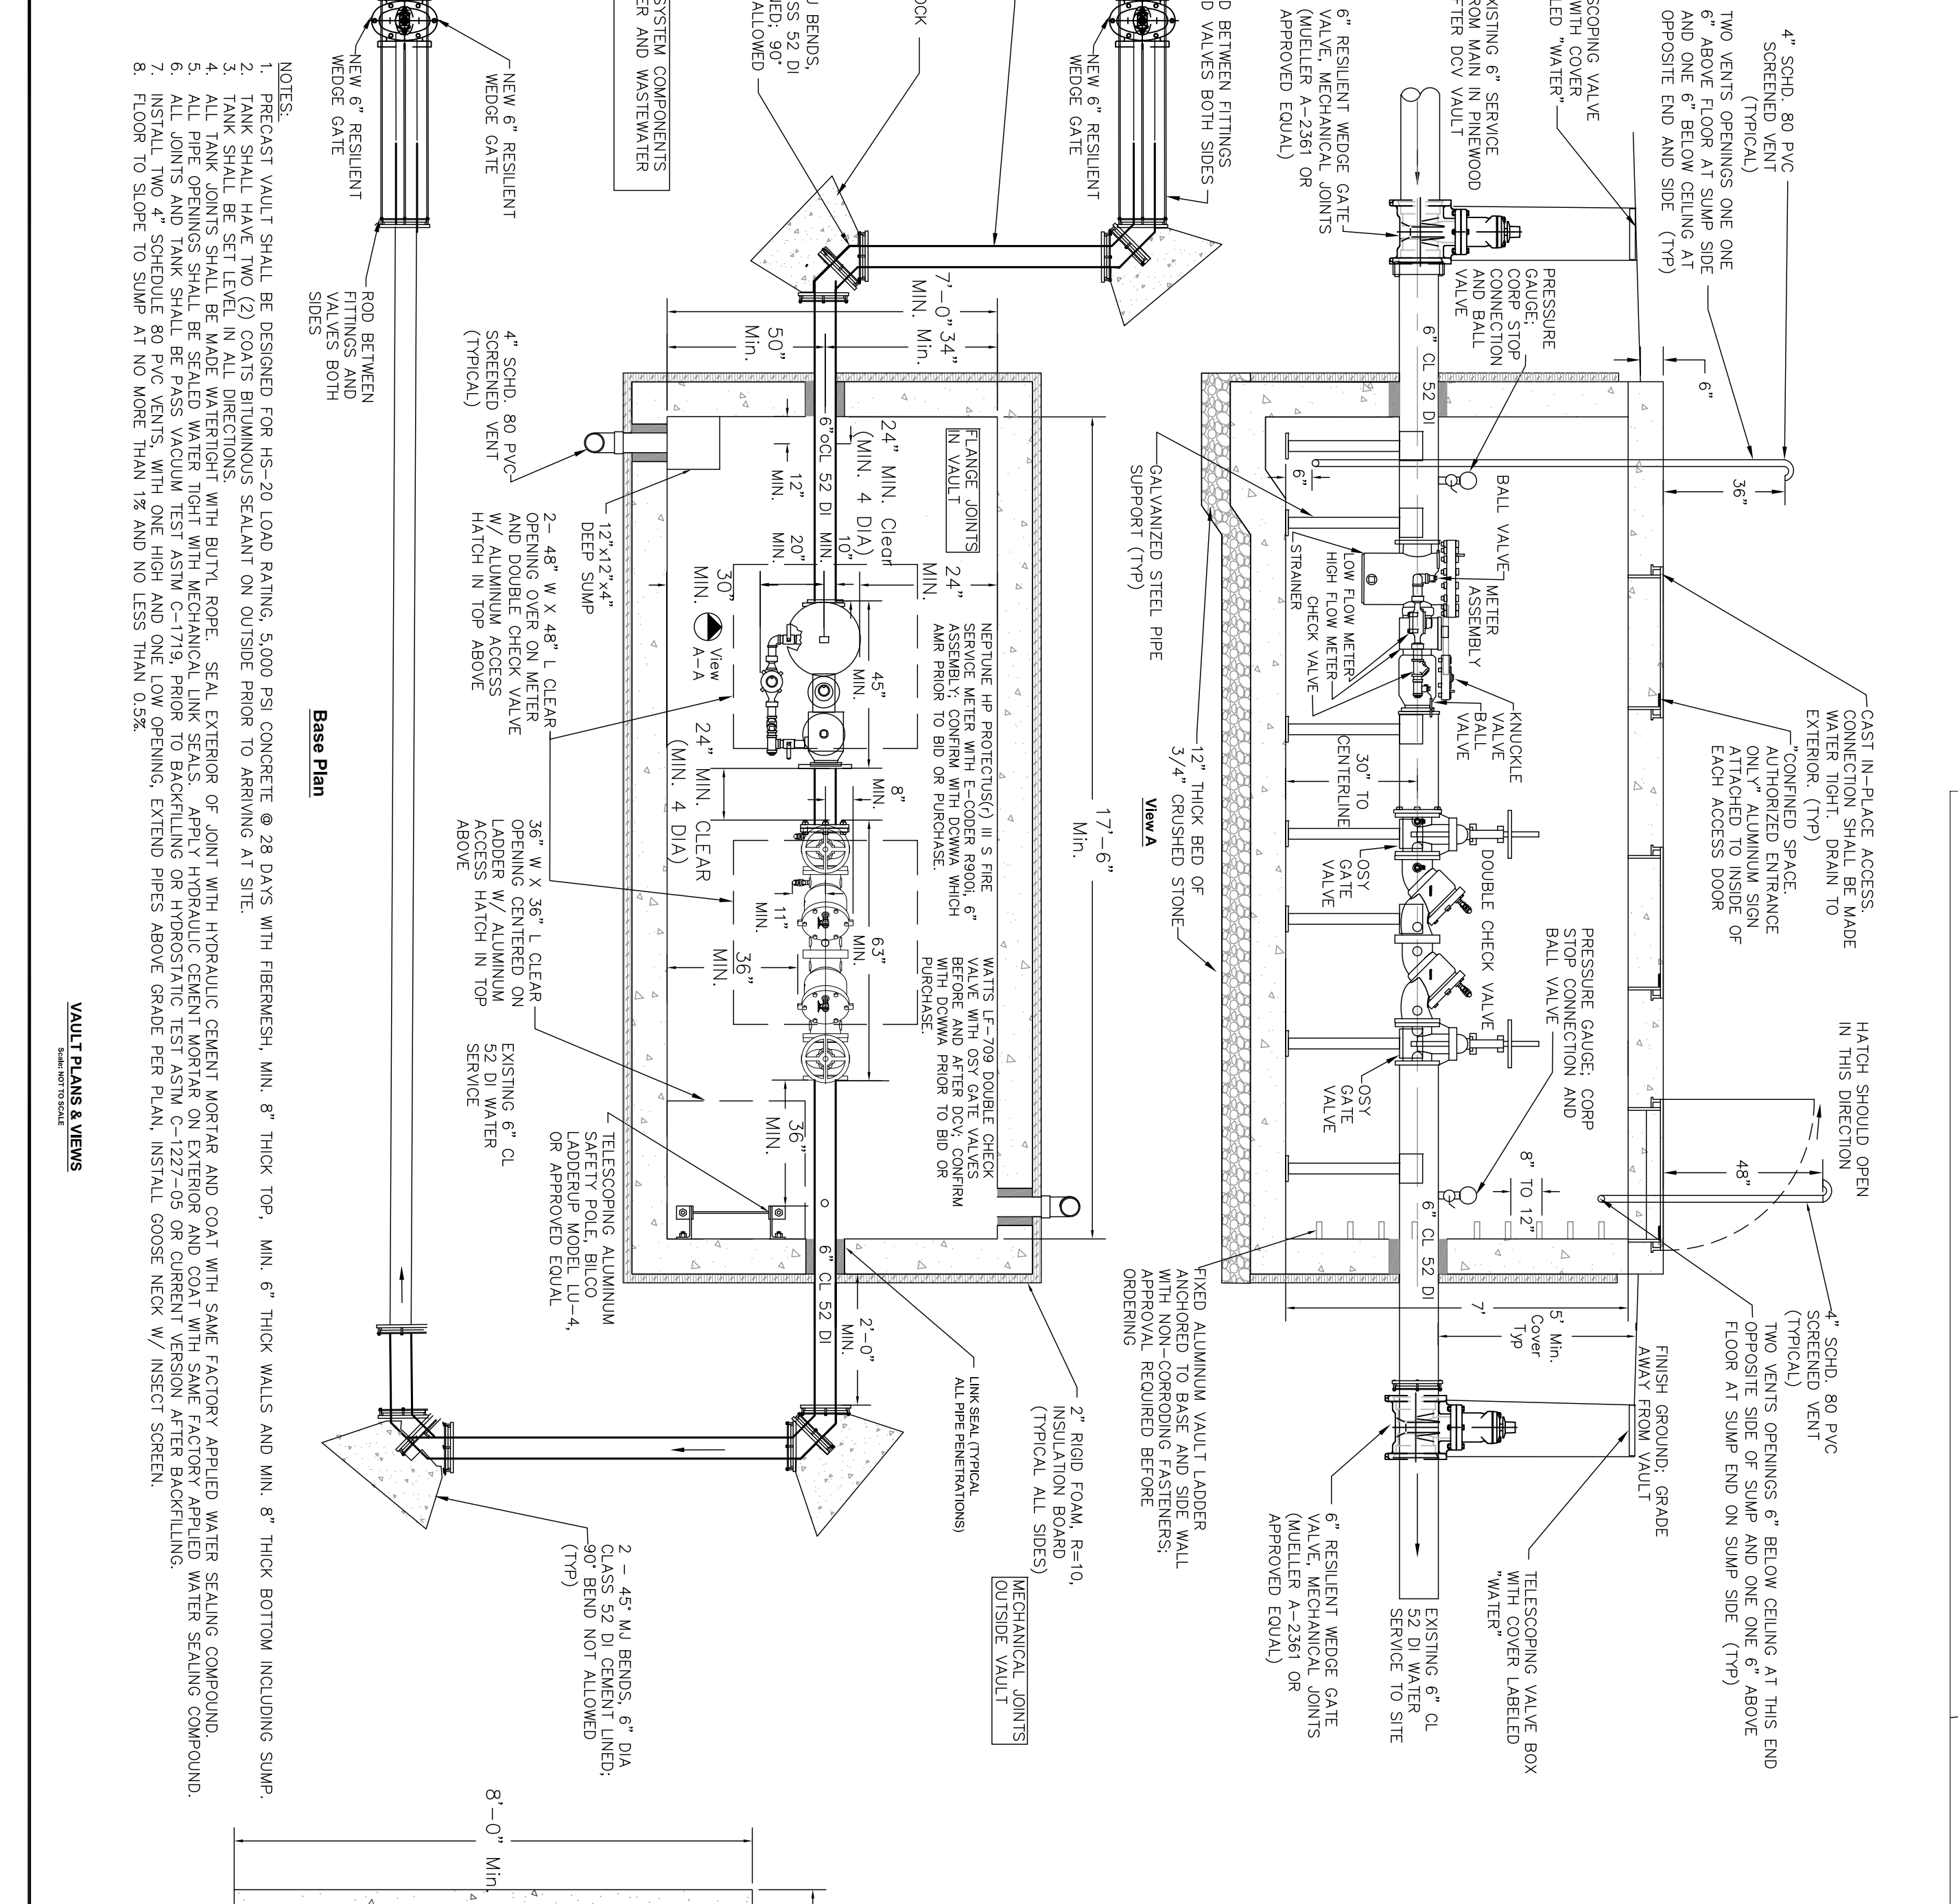
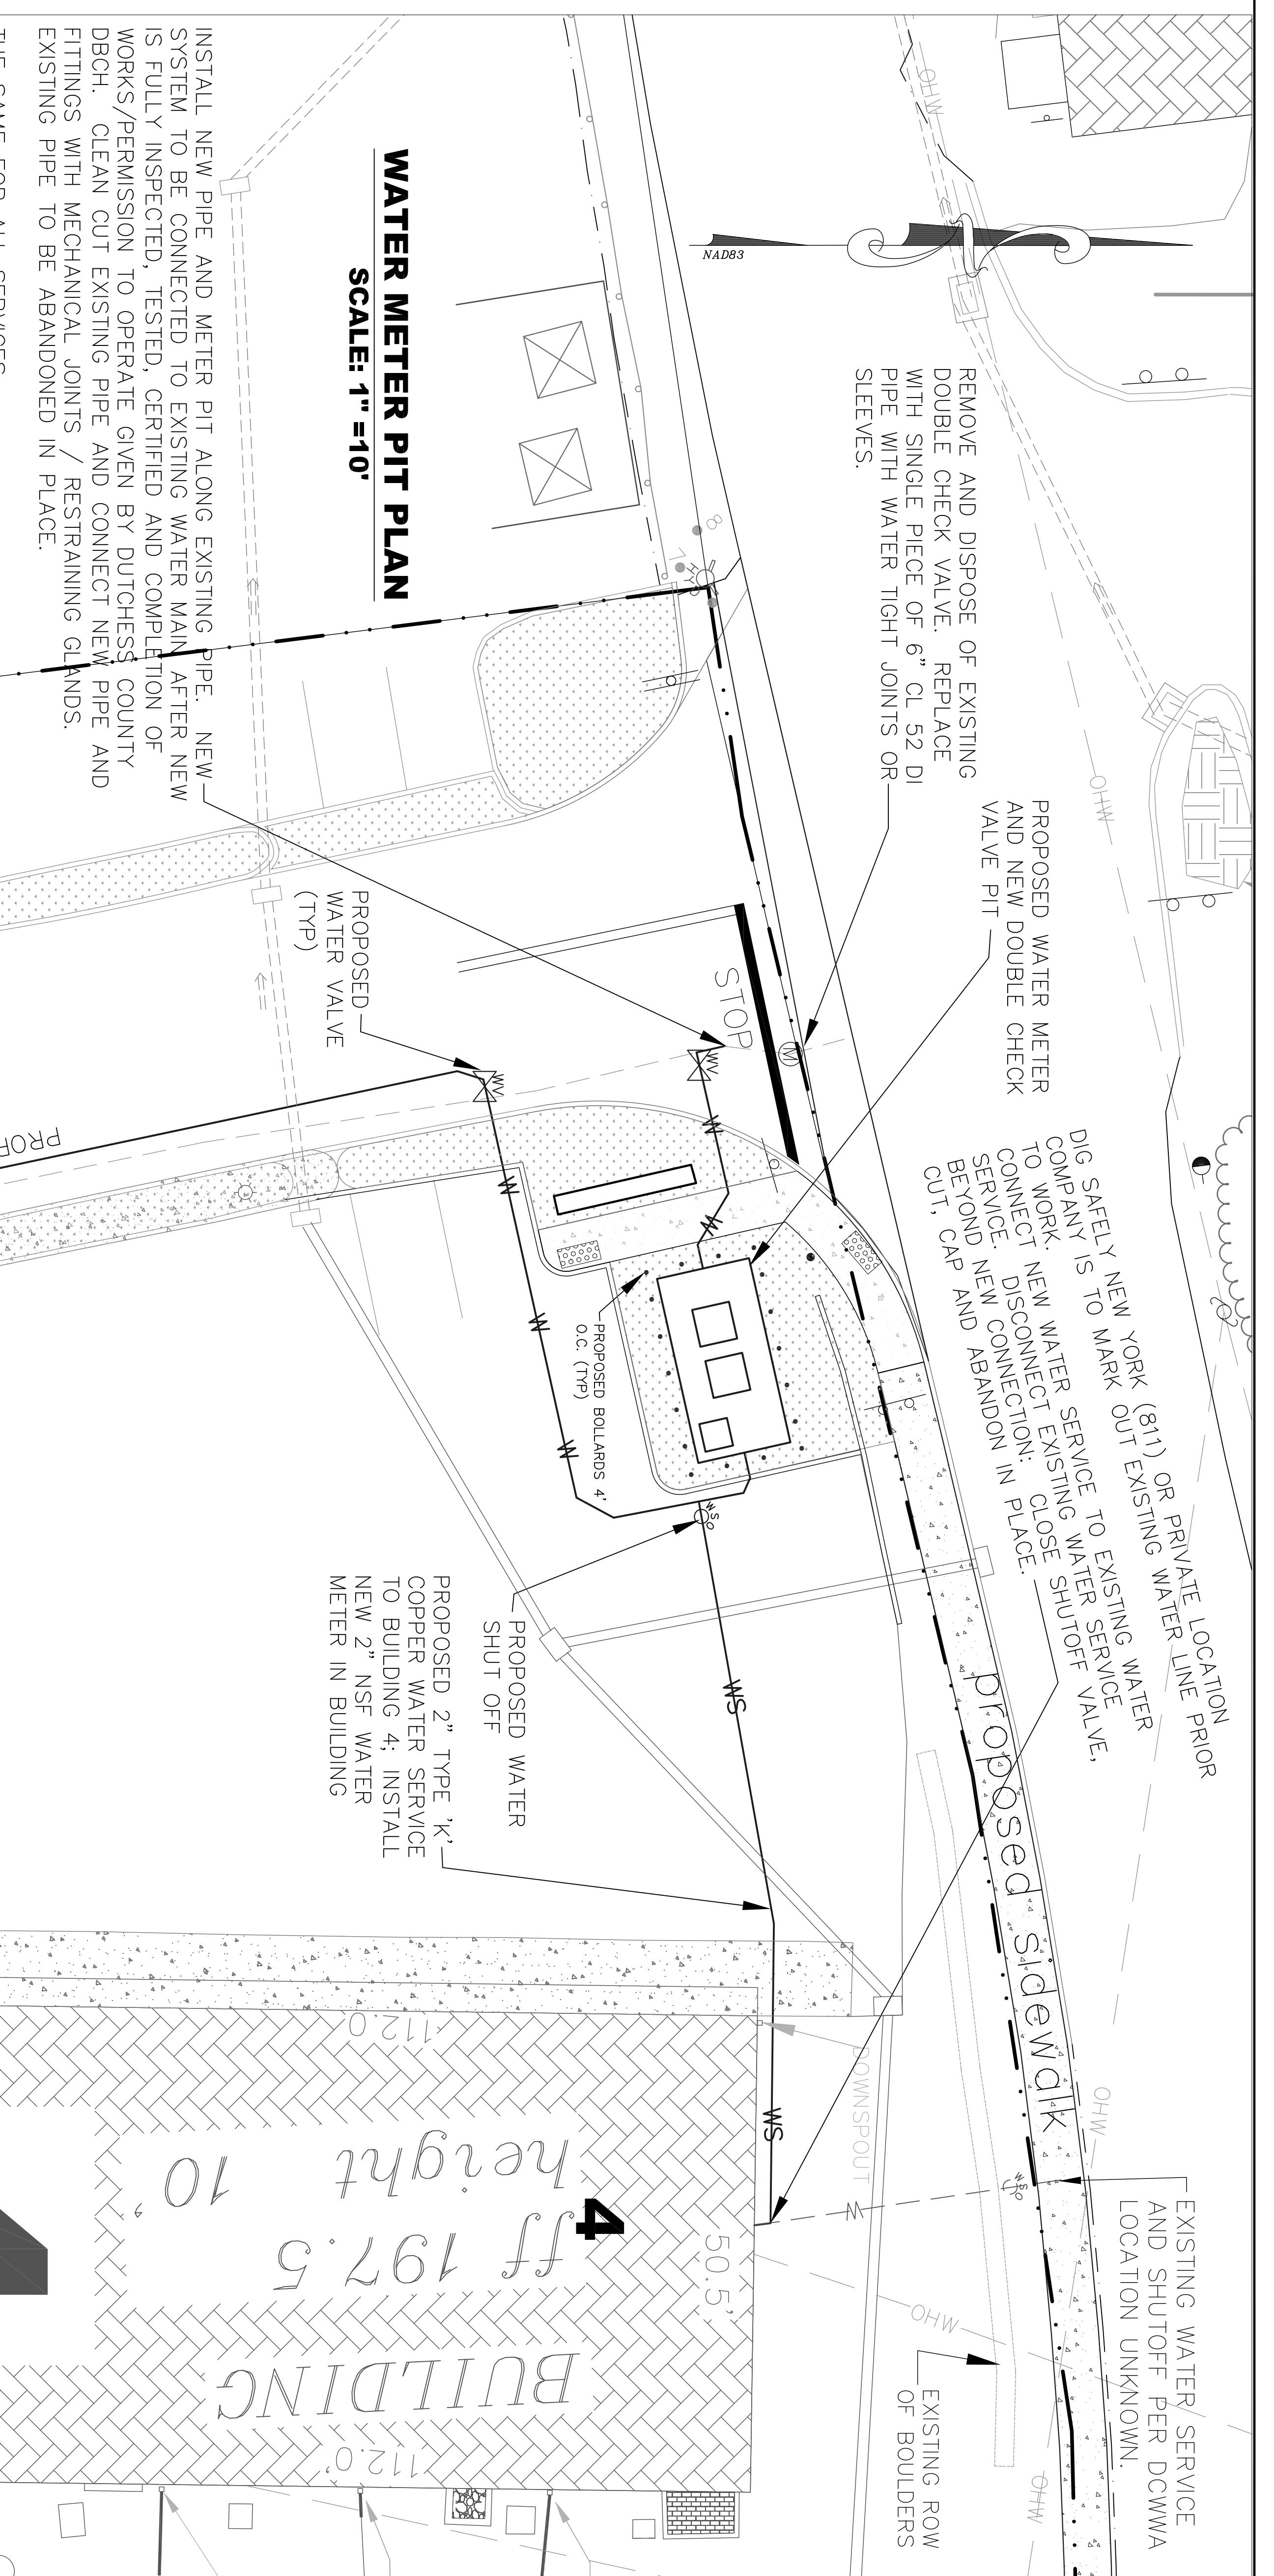
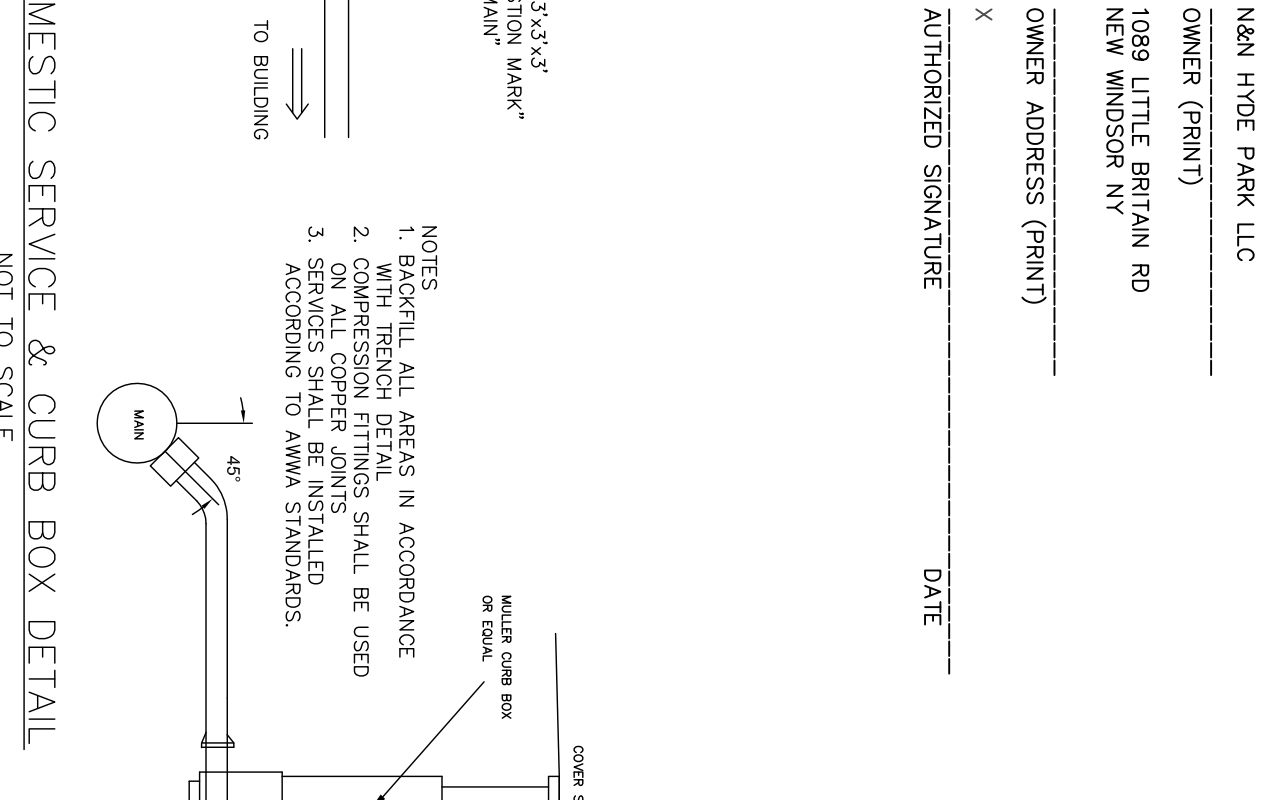


Table with columns: No., DATE, REVISIONS, BY, Date. Contains revision history for the plan.

WATER METER PIT PLAN

HYDE PARK TOWN CENTER - NORTH  
4274 & 4820 Albany Post Rd  
Town of Hyde Park  
Dutchess County  
State of New York

OWNER/APPLICANT: N&N HYDE PARK LLC, 1089 LITTLE BRITAIN RD, NEW WINDSOR NY. Includes BERGER ENGINEERING AND SURVEYING logo and contact information.

