
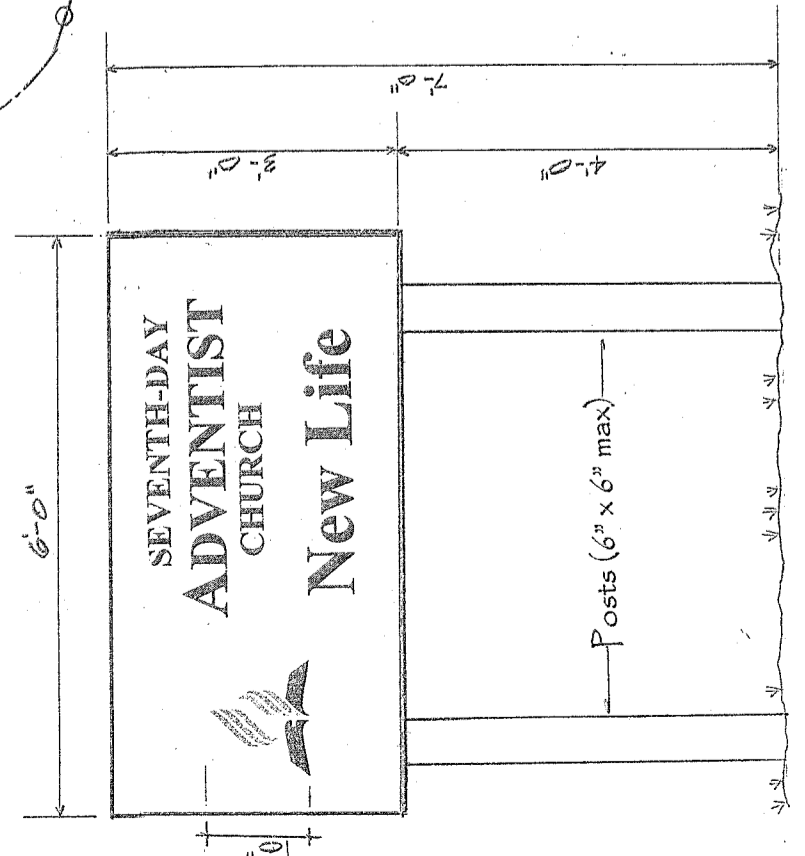
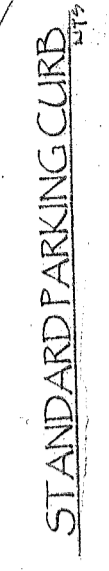
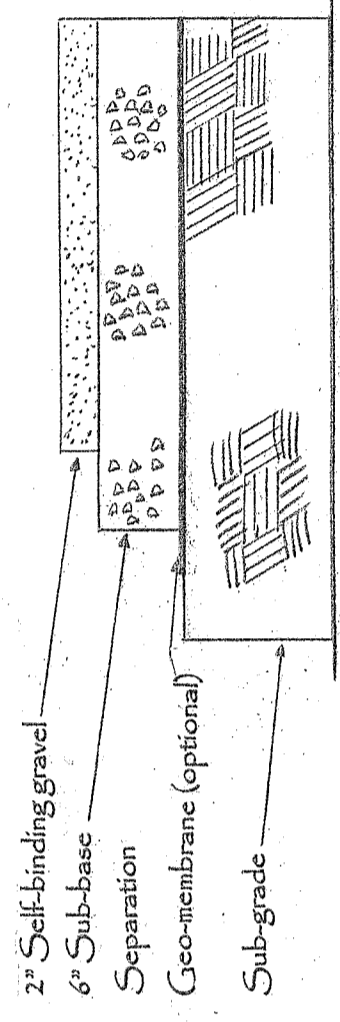


GENERAL NOTES:

1. Property line survey taken from original property map by: Michael A. Dalbo, Land Surveyor, P.C.
2. Total parking spaces: 36
3. Flower Gardens Area: Perennial and Annual Plants

Albany Post Road (Route 9)

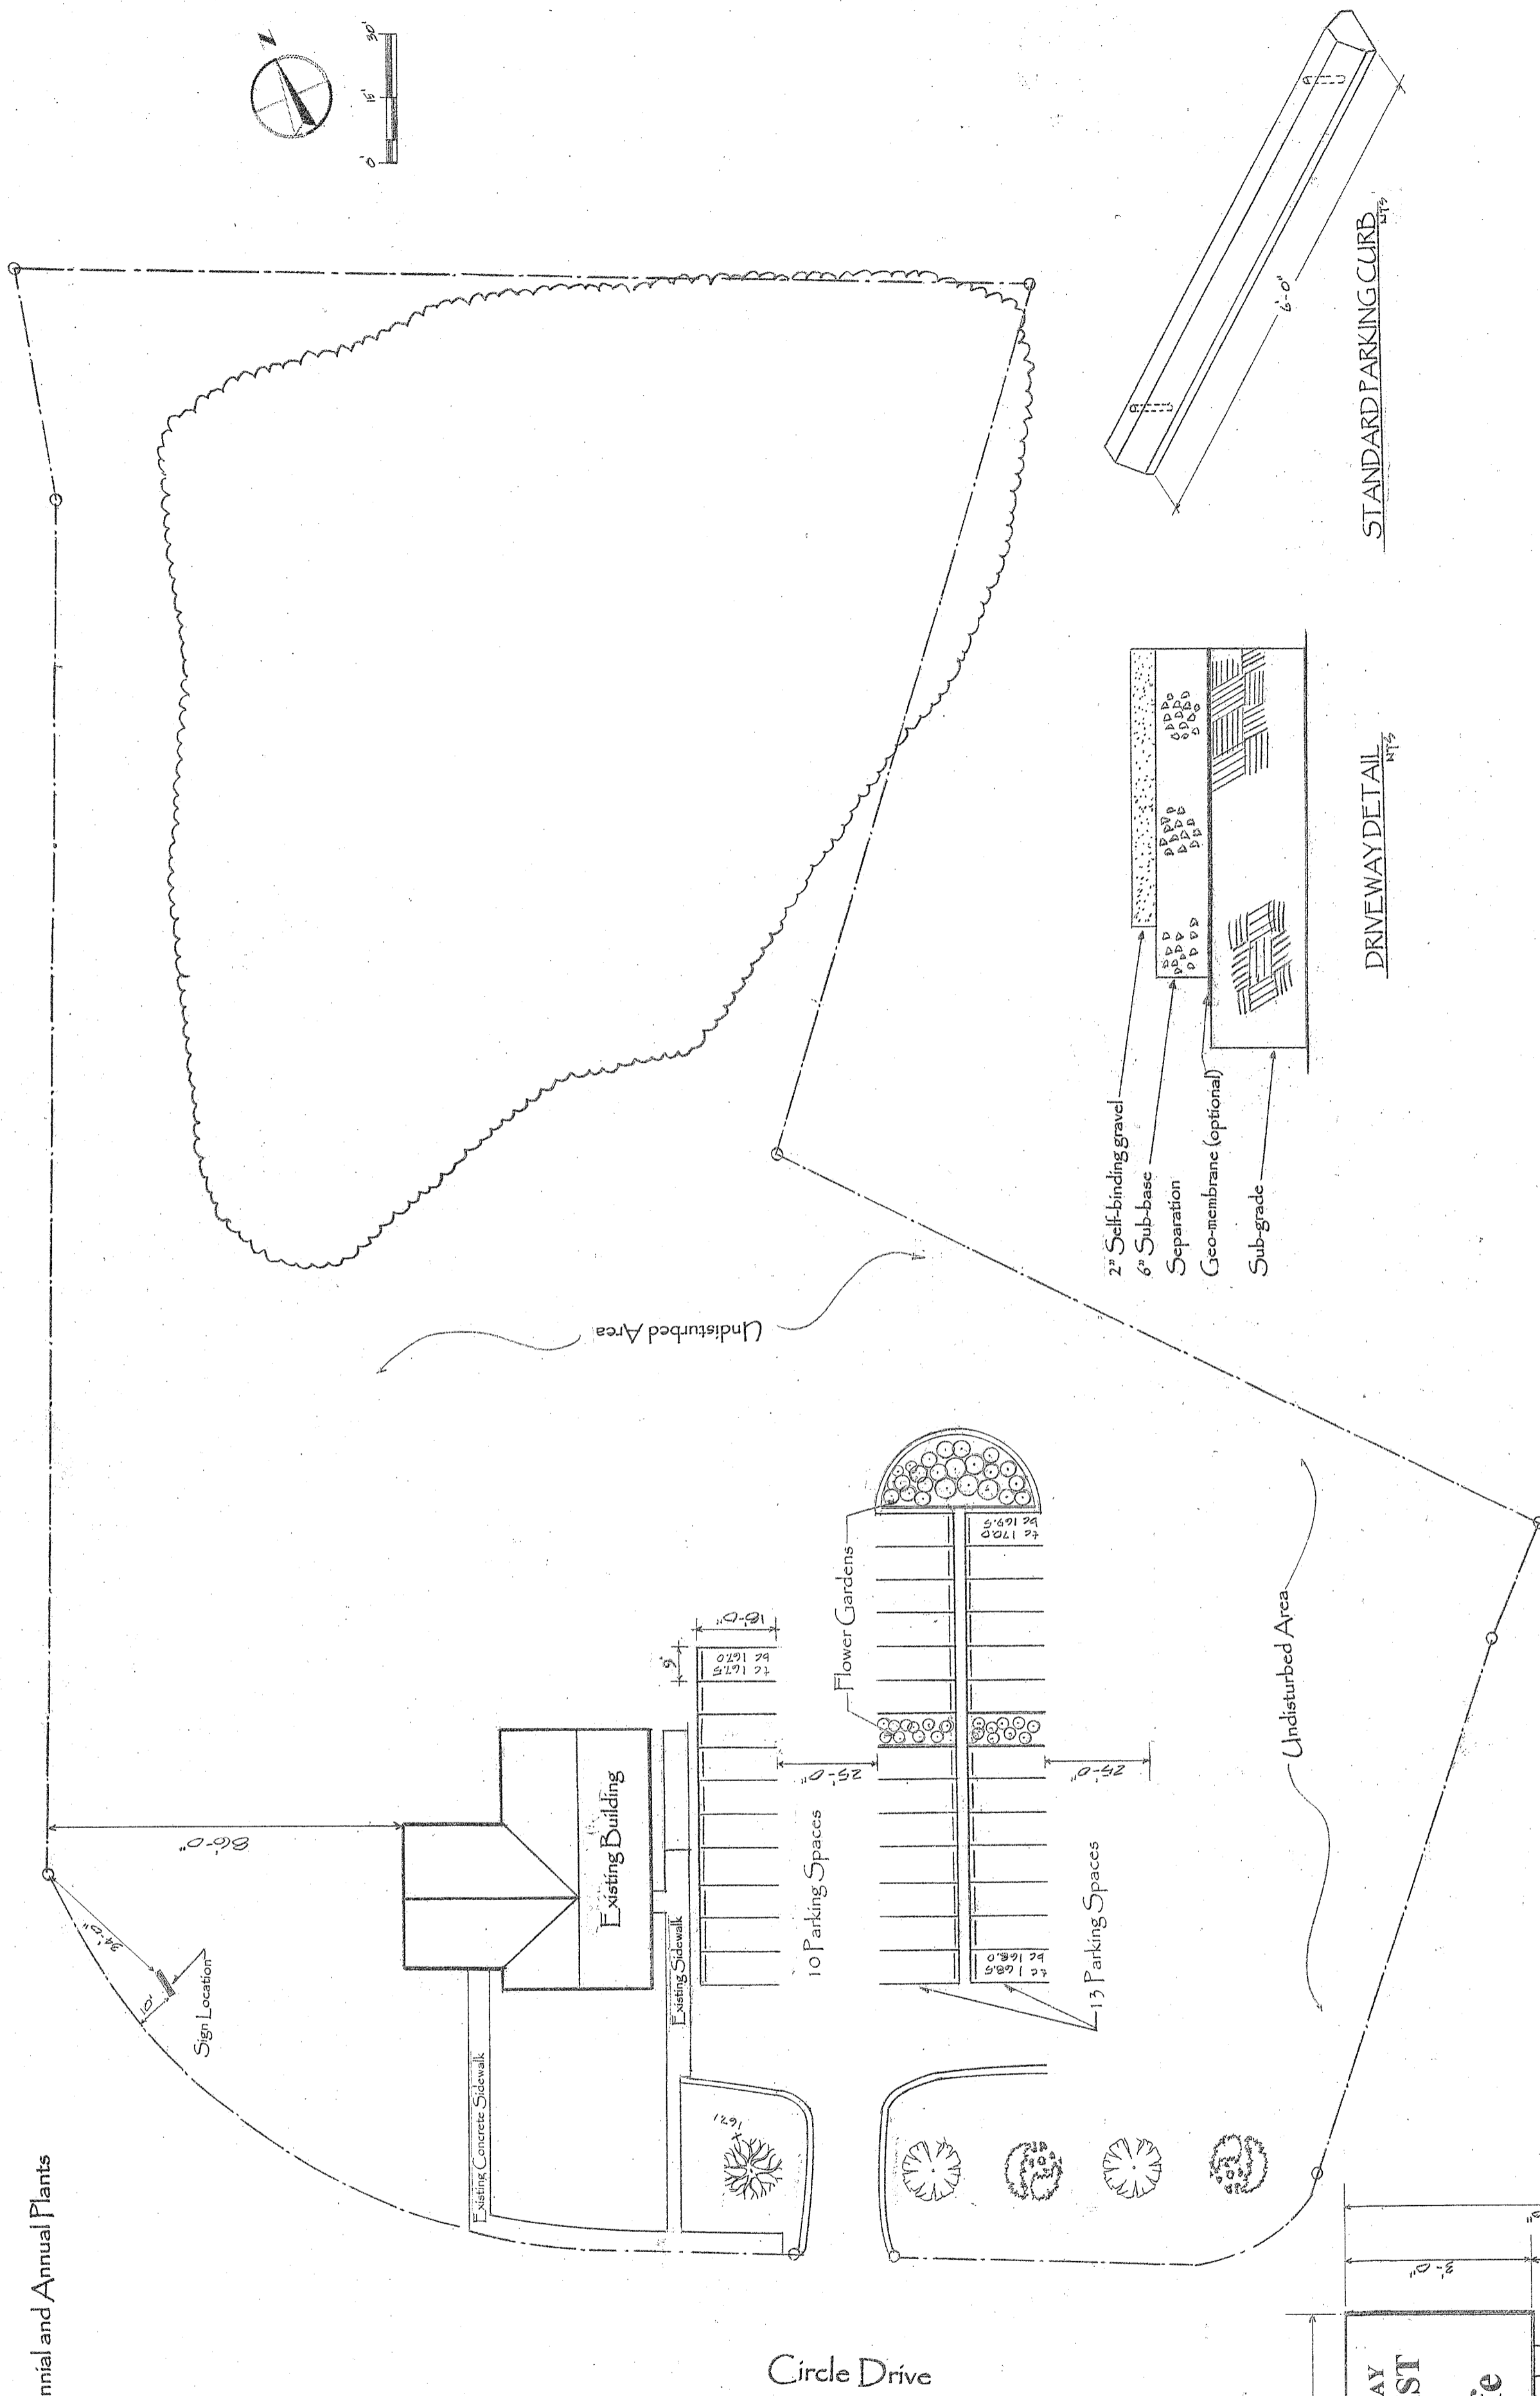

New Life Seventh Day Ministries, Inc	
SCALE: 1" = 30'-0"	APPROVED BY: JBT
DATE: MAY 2018	REVISED
50 Circle Drive, Hyde Park, Dutchess Co., NY 12538	
DRAWING NUMBER 2 of 2	