


WOOD GREEN WALL



BLACK VINYL FENCE



BLACK VINYL FENCE

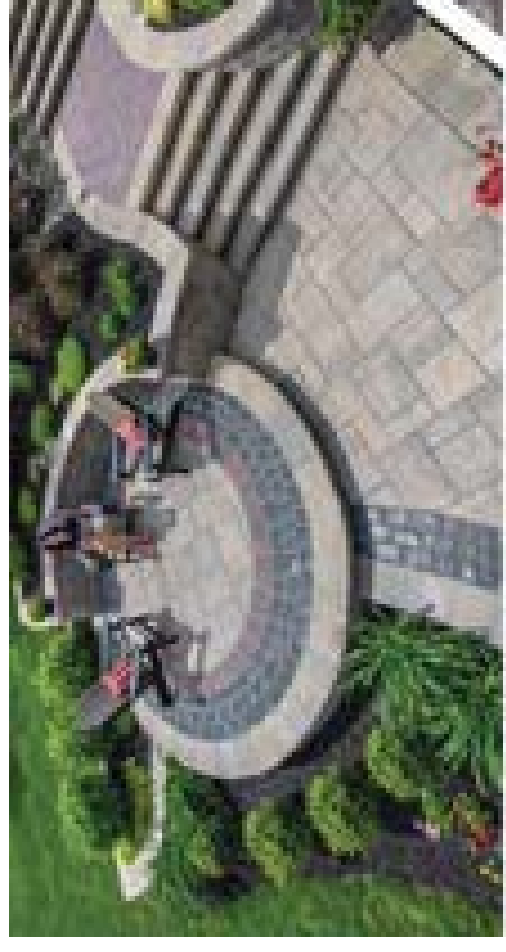

SITTING AREA



LOW STONE WALL W/ FENCE




NORWAY SPRUCE



FORSTYTHIA

NOTES
 1. PLANTS FOR NEW PATH ARE TO MATCH EXISTING
 2. MAJORITY OF PLANTS IN PLANT BEDS TO BE PERENNIALS

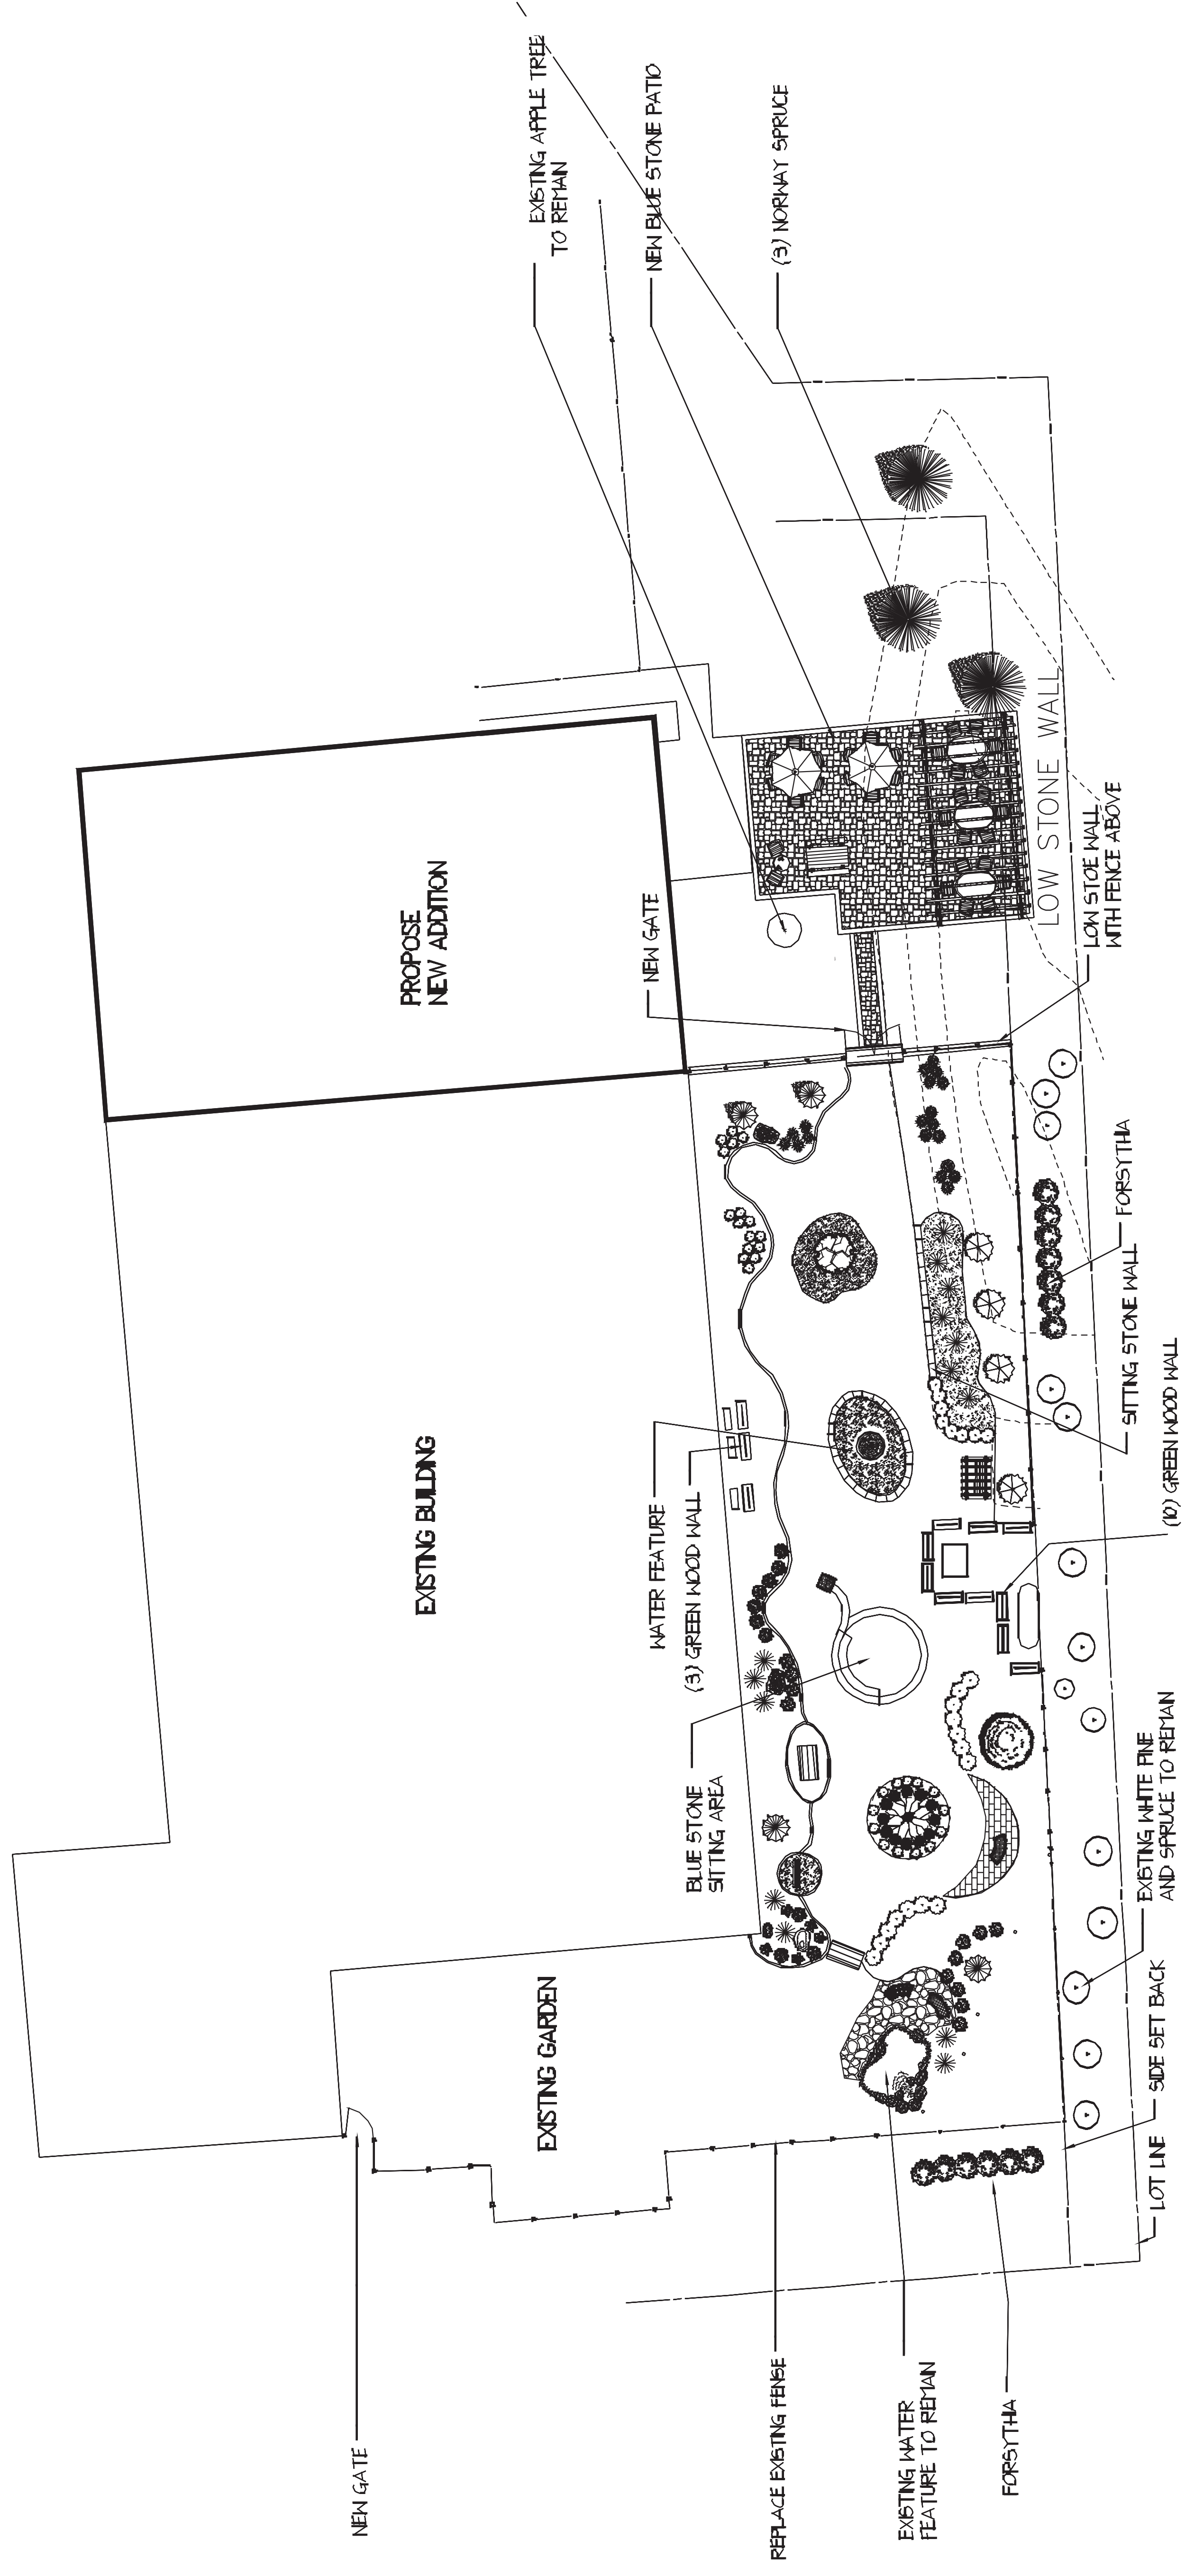

SCHOOL STREET

LANDSCAPING SHALL BE MAINTAINED FOR LIFE OF THE SITE
 SEE SHEET L-100 FOR MAINTENANCE INFORMATION

No.	Date	Revisions
1	06/08/20F	CHIEF DESIGNER
2	06/02/20F	CHIEF DESIGNER
3	06/04/20F	TOM SUBITTAL
4	06/29/19	TOM ROYCE (RELS)



PROPOSE GARDEN @
 HUDSON VALLEY
 HOSPICE

HUDSON VALLEY
 HOSPICE
 374 VIOLET AVE.
 Town of Hyde Park
 DUTCHES COUNTY, NY
 Town of Hyde Park
 DUTCHES COUNTY, NY

SCALE	1" = 10'
DRAWN BY	ALB
CHECKED BY	ALM LRGH
DATE	JUNE 12, 2019
PROJECT NO.	06/08/20F
REVISION	2019-01
SHEET NO.	L-102